

THE FORESTINE



A NEW MASTERPIECE
BY CIPUTRA GROUP



ROOTED IN
THE RICHNESS OF
THE VERDANT
RAINFOREST

A PLACE WHERE NATURE AND CITY LIFE COEXIST



WHERE LIVING FEELS NATURAL AGAIN



*Artist Impressions

EMBRACE THE SERENITY OF A VERDANT HOME,
THE JOY OF NATURAL LIVING

STEP THROUGH A GATEWAY CRAFT BY NATURE



THE TREEHOUSE CLUB



FACILITIES

Coffee Shop

Convenience Store

Gym & Wellness Studio

Multifunction Room

Playground

Swimming Pool

Tennis Court

SWIMMING POOL



THE EVERWOOD ART PARK





*Artist Impressions

WHERE OPEN
SPACES BRING
WELLNESS, PLAY, AND
TOGETHERNESS
TO LIFE



*Artist Impressions



A COMMUNITY DESIGNED FOR EFFORTLESS LIVING





3.6 HA OF OPEN GREEN SPACES FOR A HARMONIOUS LIVING

Main Entrance

Second Entrance

The Treehouse Club

Cluster Gate

The Everwood Art Park

ACCESS



5 minutes

Jakarta Outer Ring Road 2

5 minutes

Soekarno Hatta
International Airport

15 minutes

PIK Avenue

20 minutes

Puri Indah Mall

40 minutes

Central Jakarta

45 minutes

Sudirman Central
Business District

20 minutes

Tangerang Area



STRATEGICALLY
LOCATED, NATURALLY
CONNECTED

CHOOSE THE HOME
TO ACCOMPANY
YOUR EVERYDAY



LACEWOOD
FORESTINE



*Artist Impressions

LACE 5

Size
5 X 12

Bedroom
3

Land
60 M²


Bathroom
2

Building
81 M²

Carport
1


Floors
2

LACE 5 FLOORPLAN

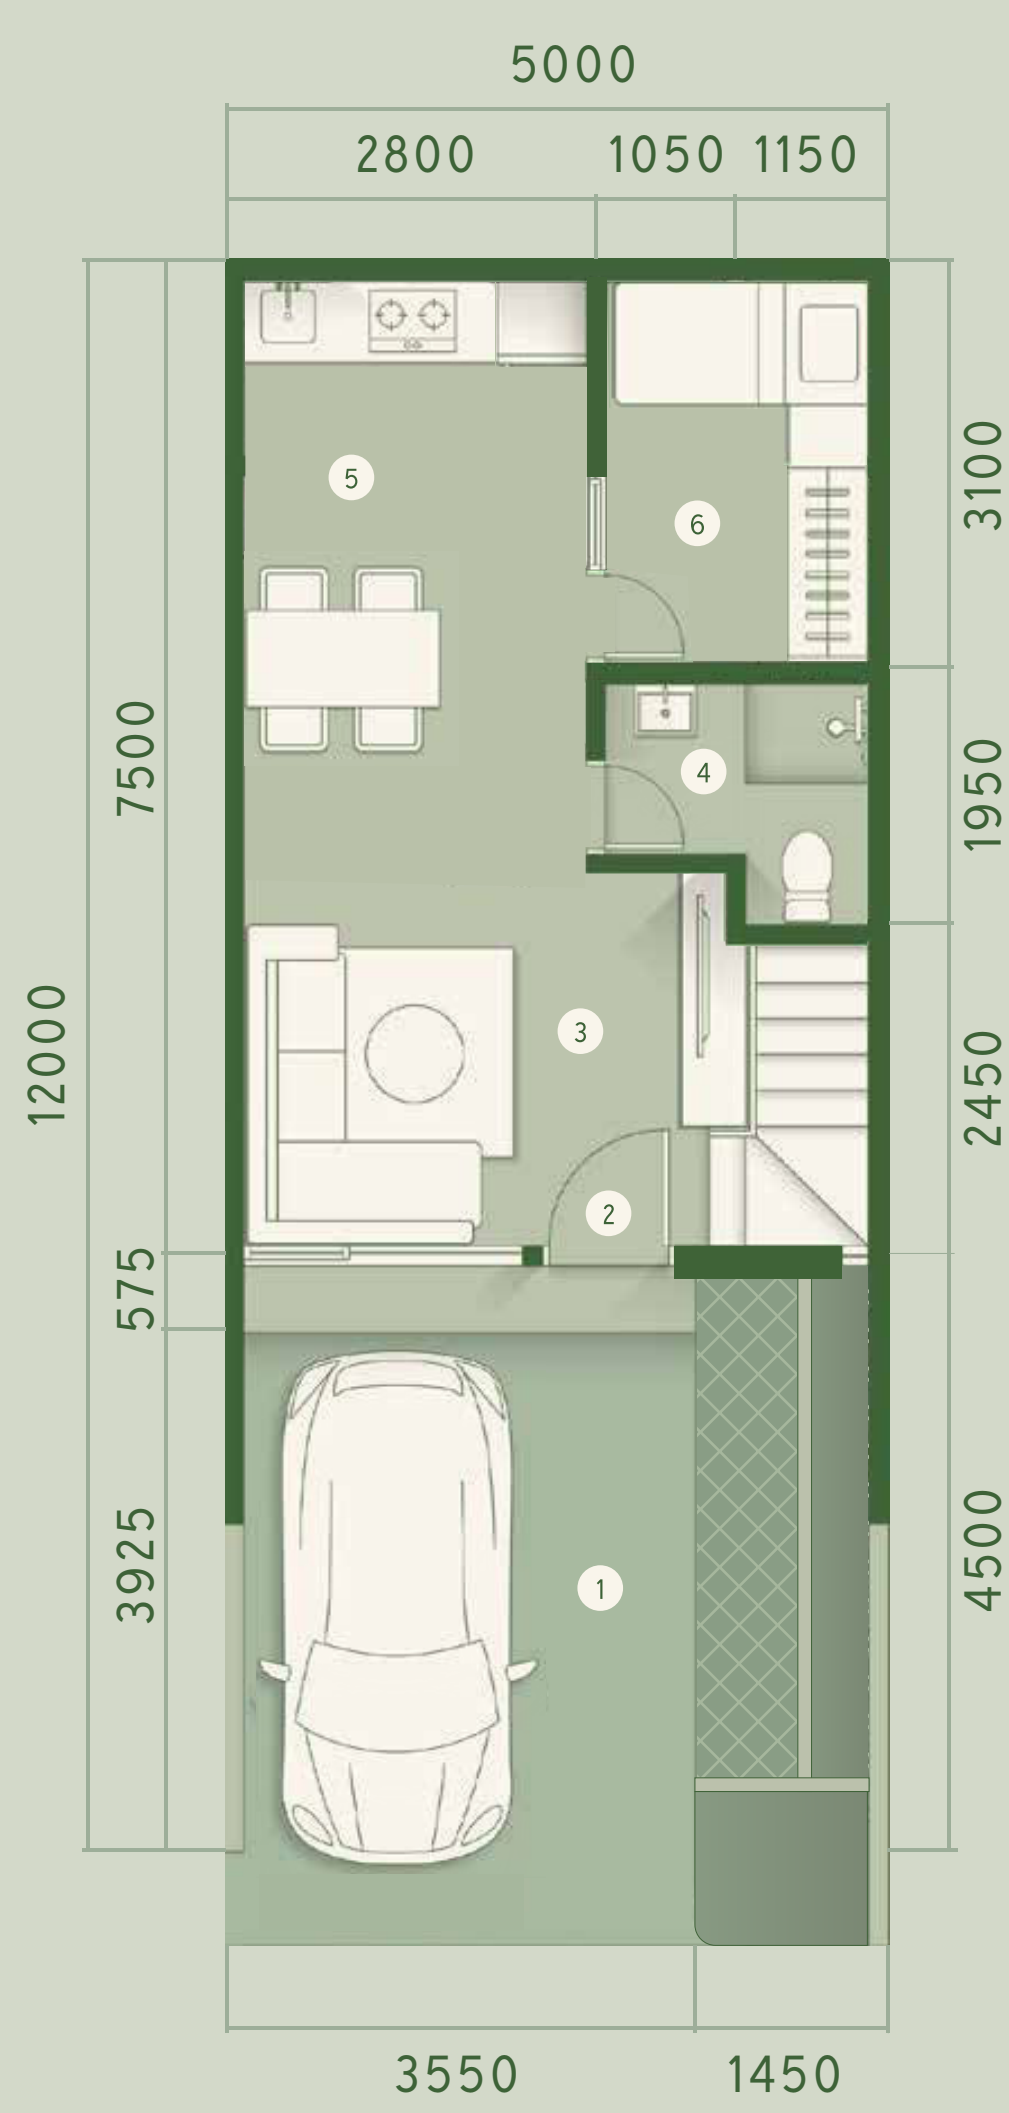

FIRST FLOOR

- 1. Carport
- 2. Entrance
- 3. Living Room
- 4. Bathroom
- 5. Kitchen & Dining Area
- 6. Bedroom


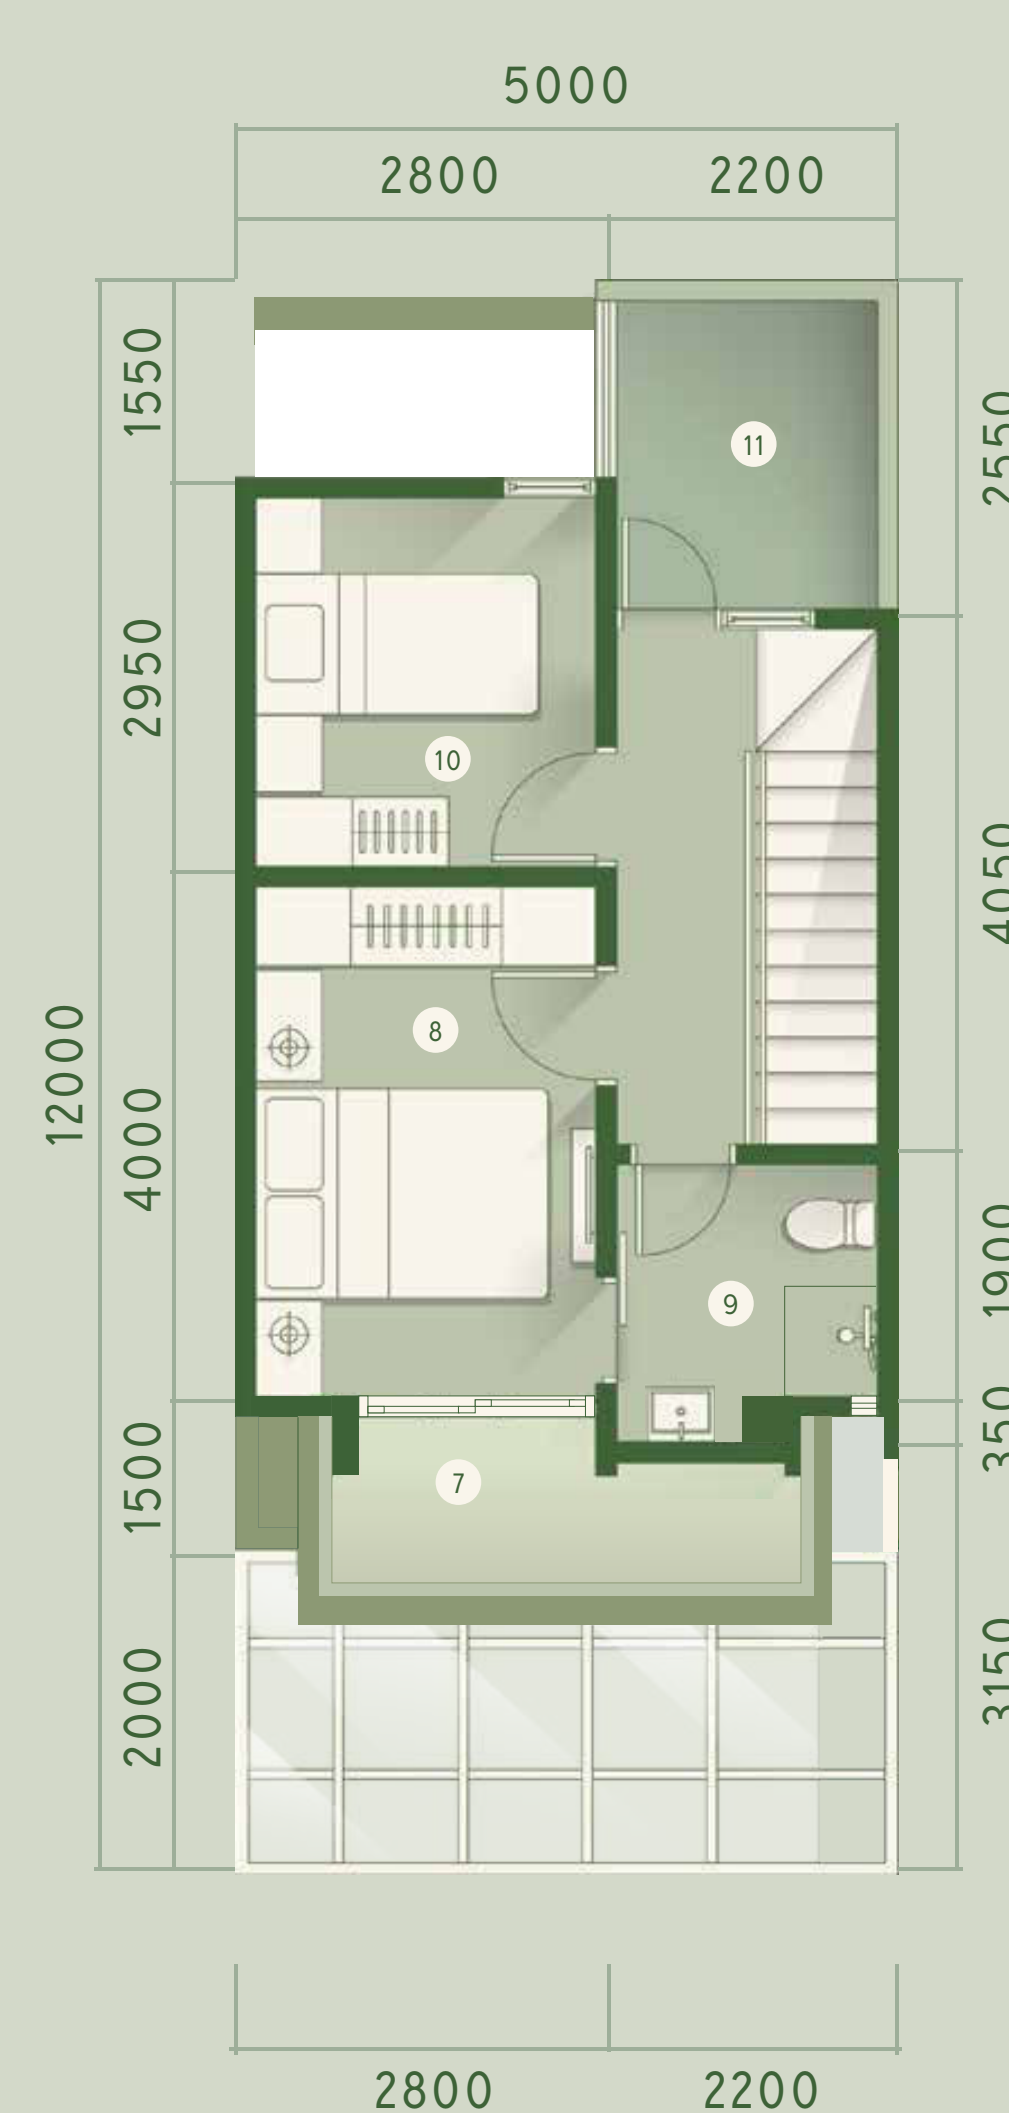


SECOND FLOOR

- 7. Balcony
- 8. Master Bedroom
- 9. Bathroom
- 10. Children Bedroom
- 11. Service Area

*Disclaimer: While every effort has been made to ensure the accuracy of the information herein at the time of press, the developer and our agents make no warranty, representation or undertaking whether expressed or implied, nor does it assume any legal liability, whether direct or indirect, or responsibility for the accuracy, completeness or usefulness of any information. The information herein is subject to change and does not form part of any offer contract. All layout are not to scale and all illustration are artist impressions only.

LACE 5 INTERIOR

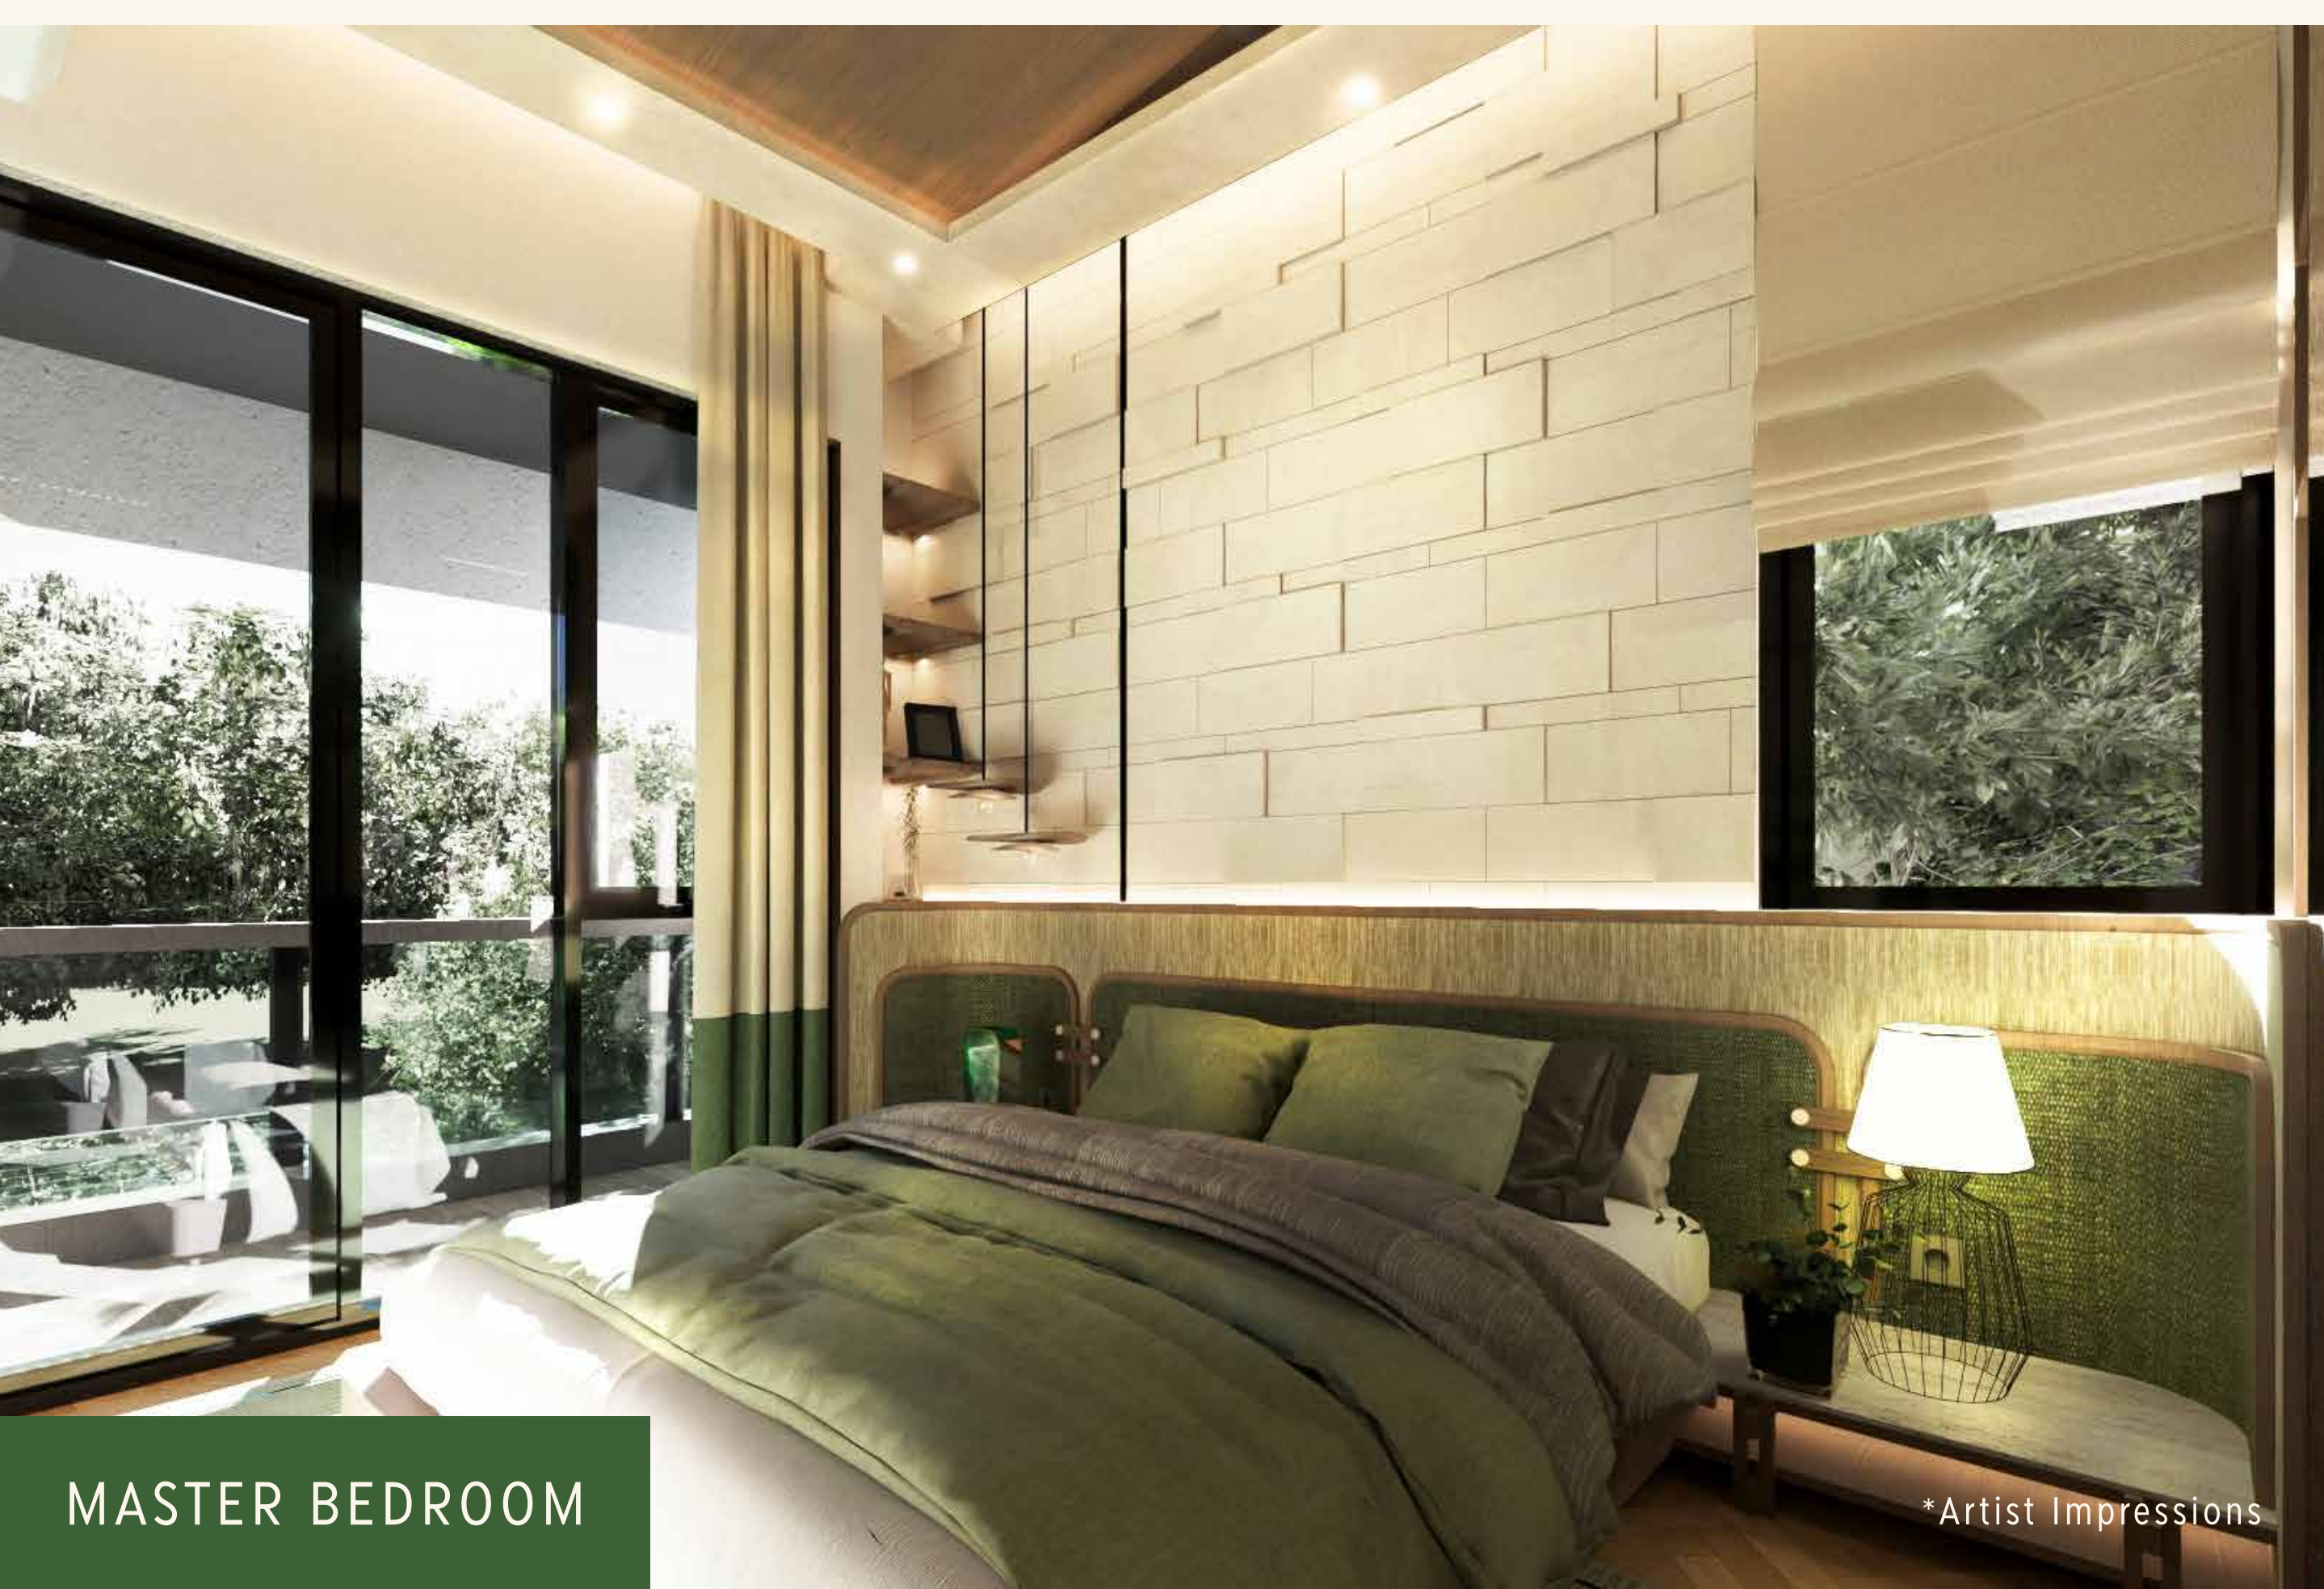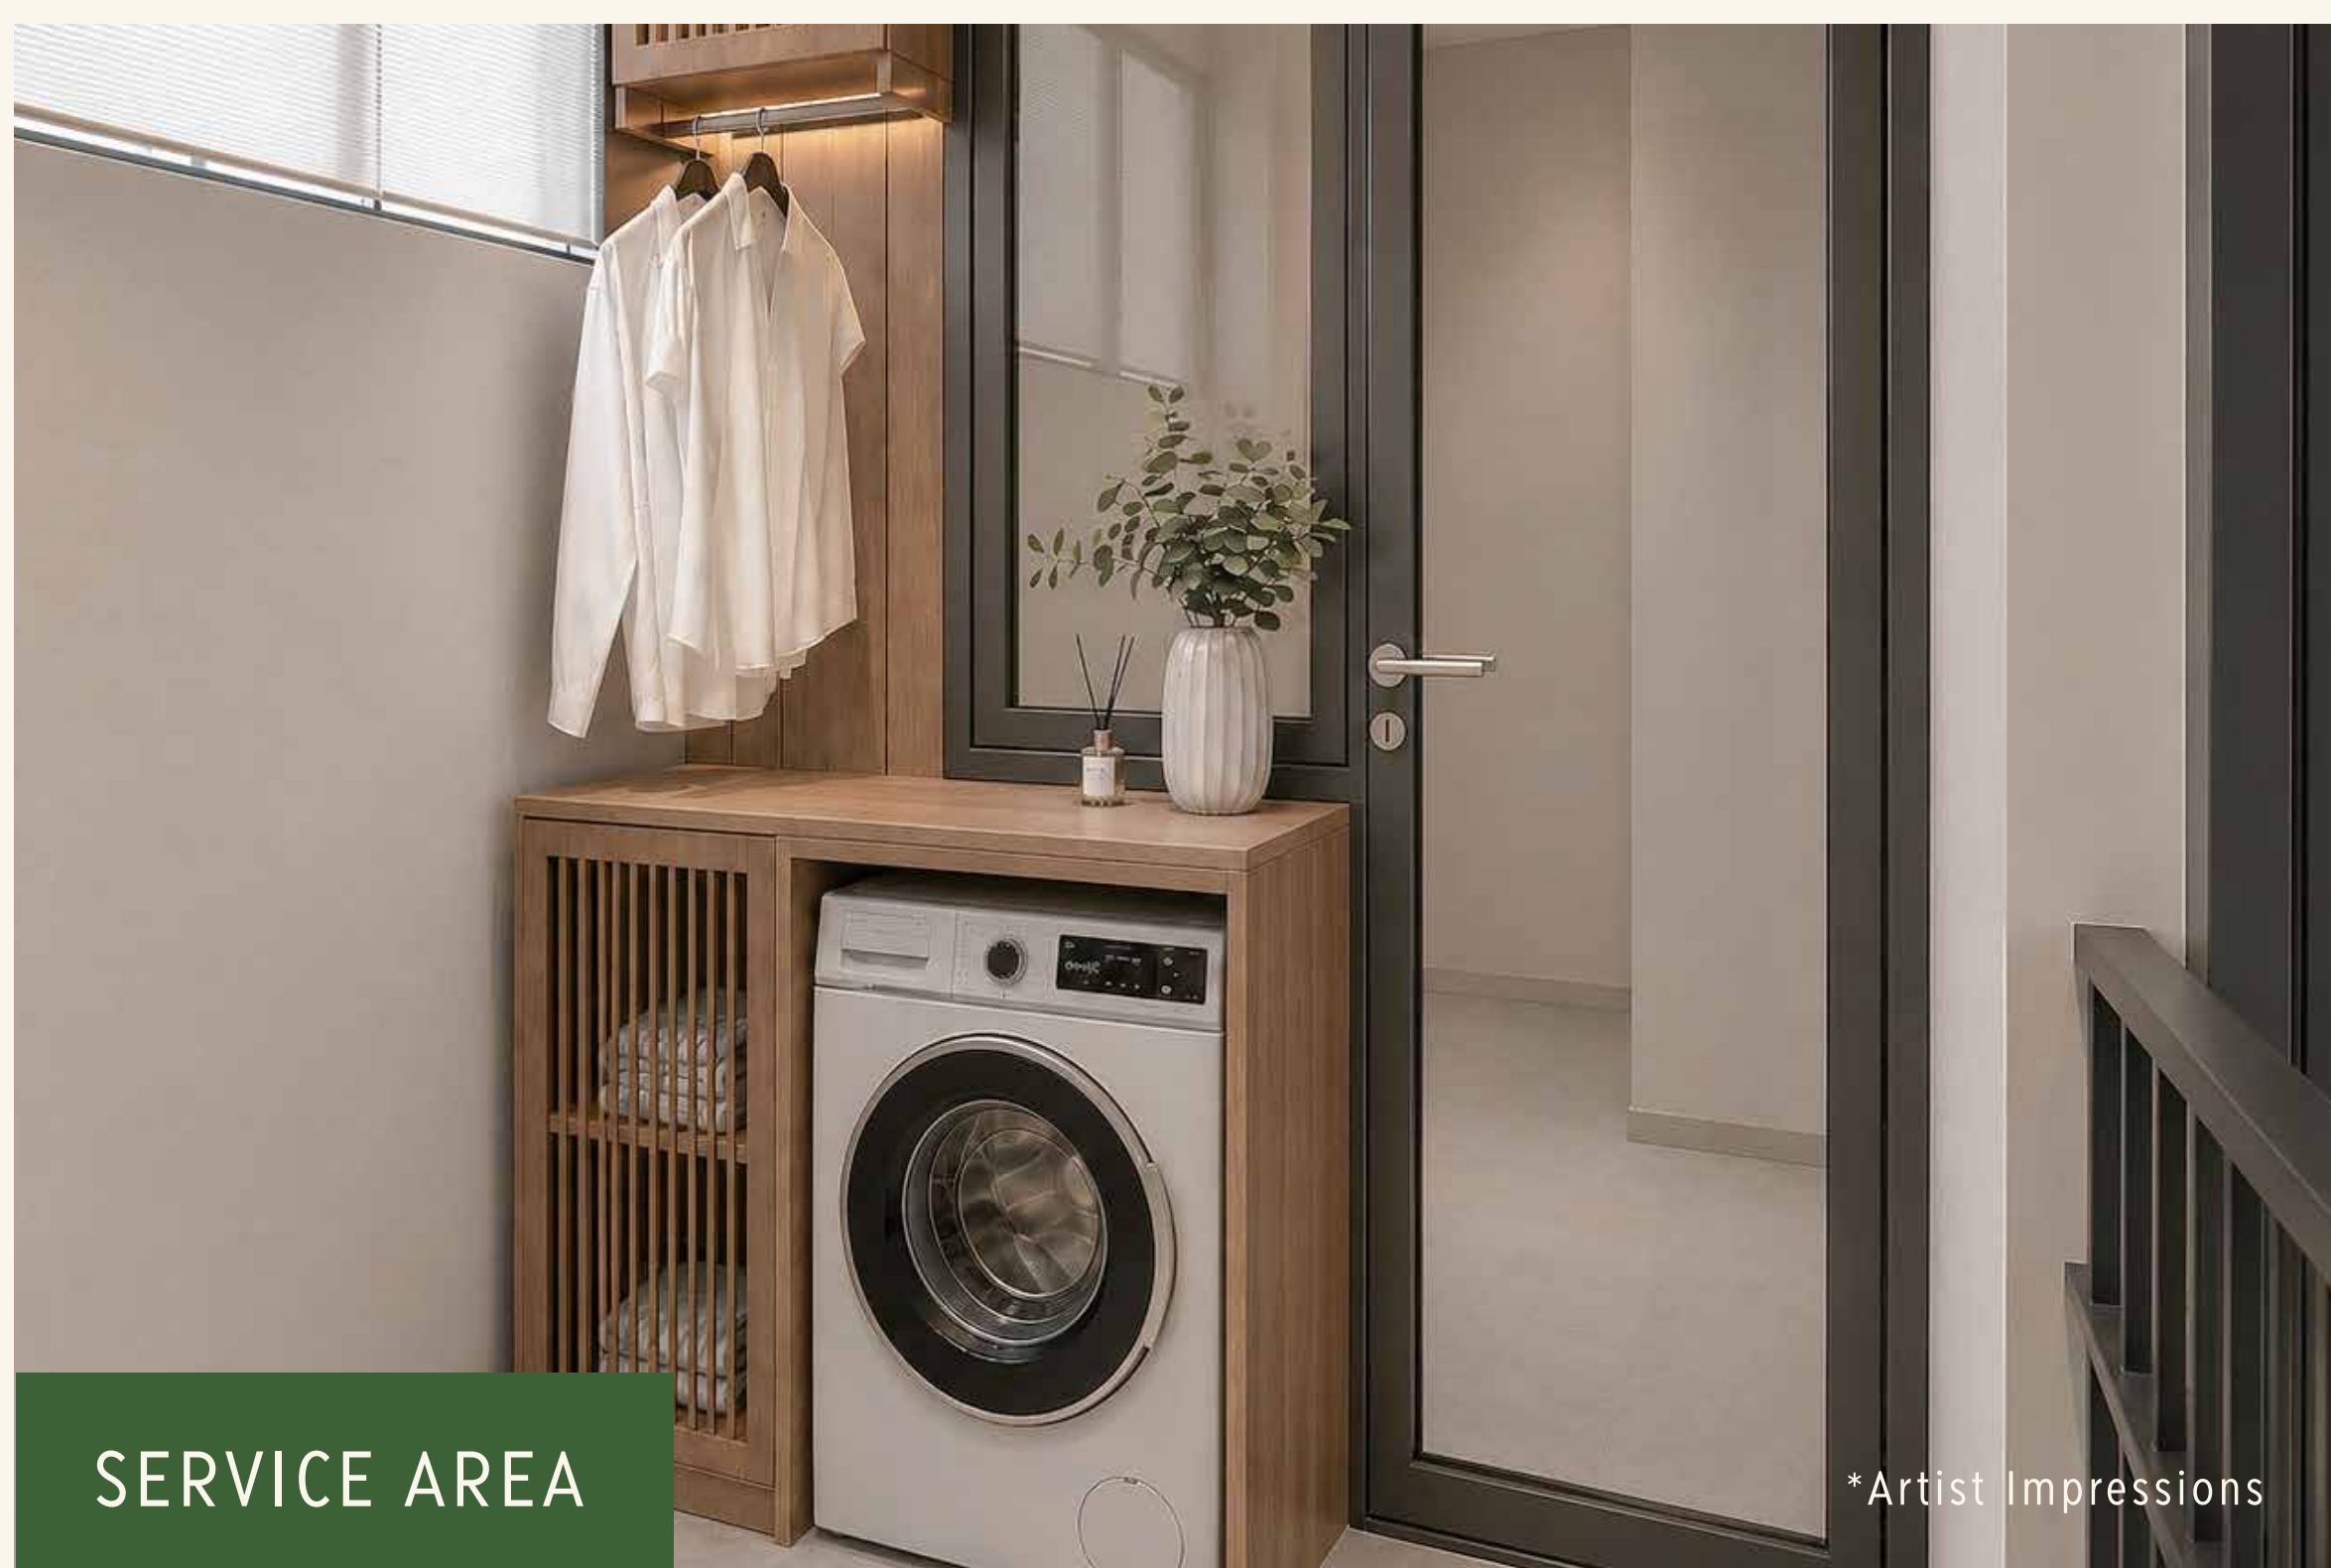



LACE 6

Size
6 X 12

Land
72 M²

Bedroom
3+1


Building
92 M²

Bathroom
2+1

Floors
2


Carport
2

LACE 6 FLOORPLAN

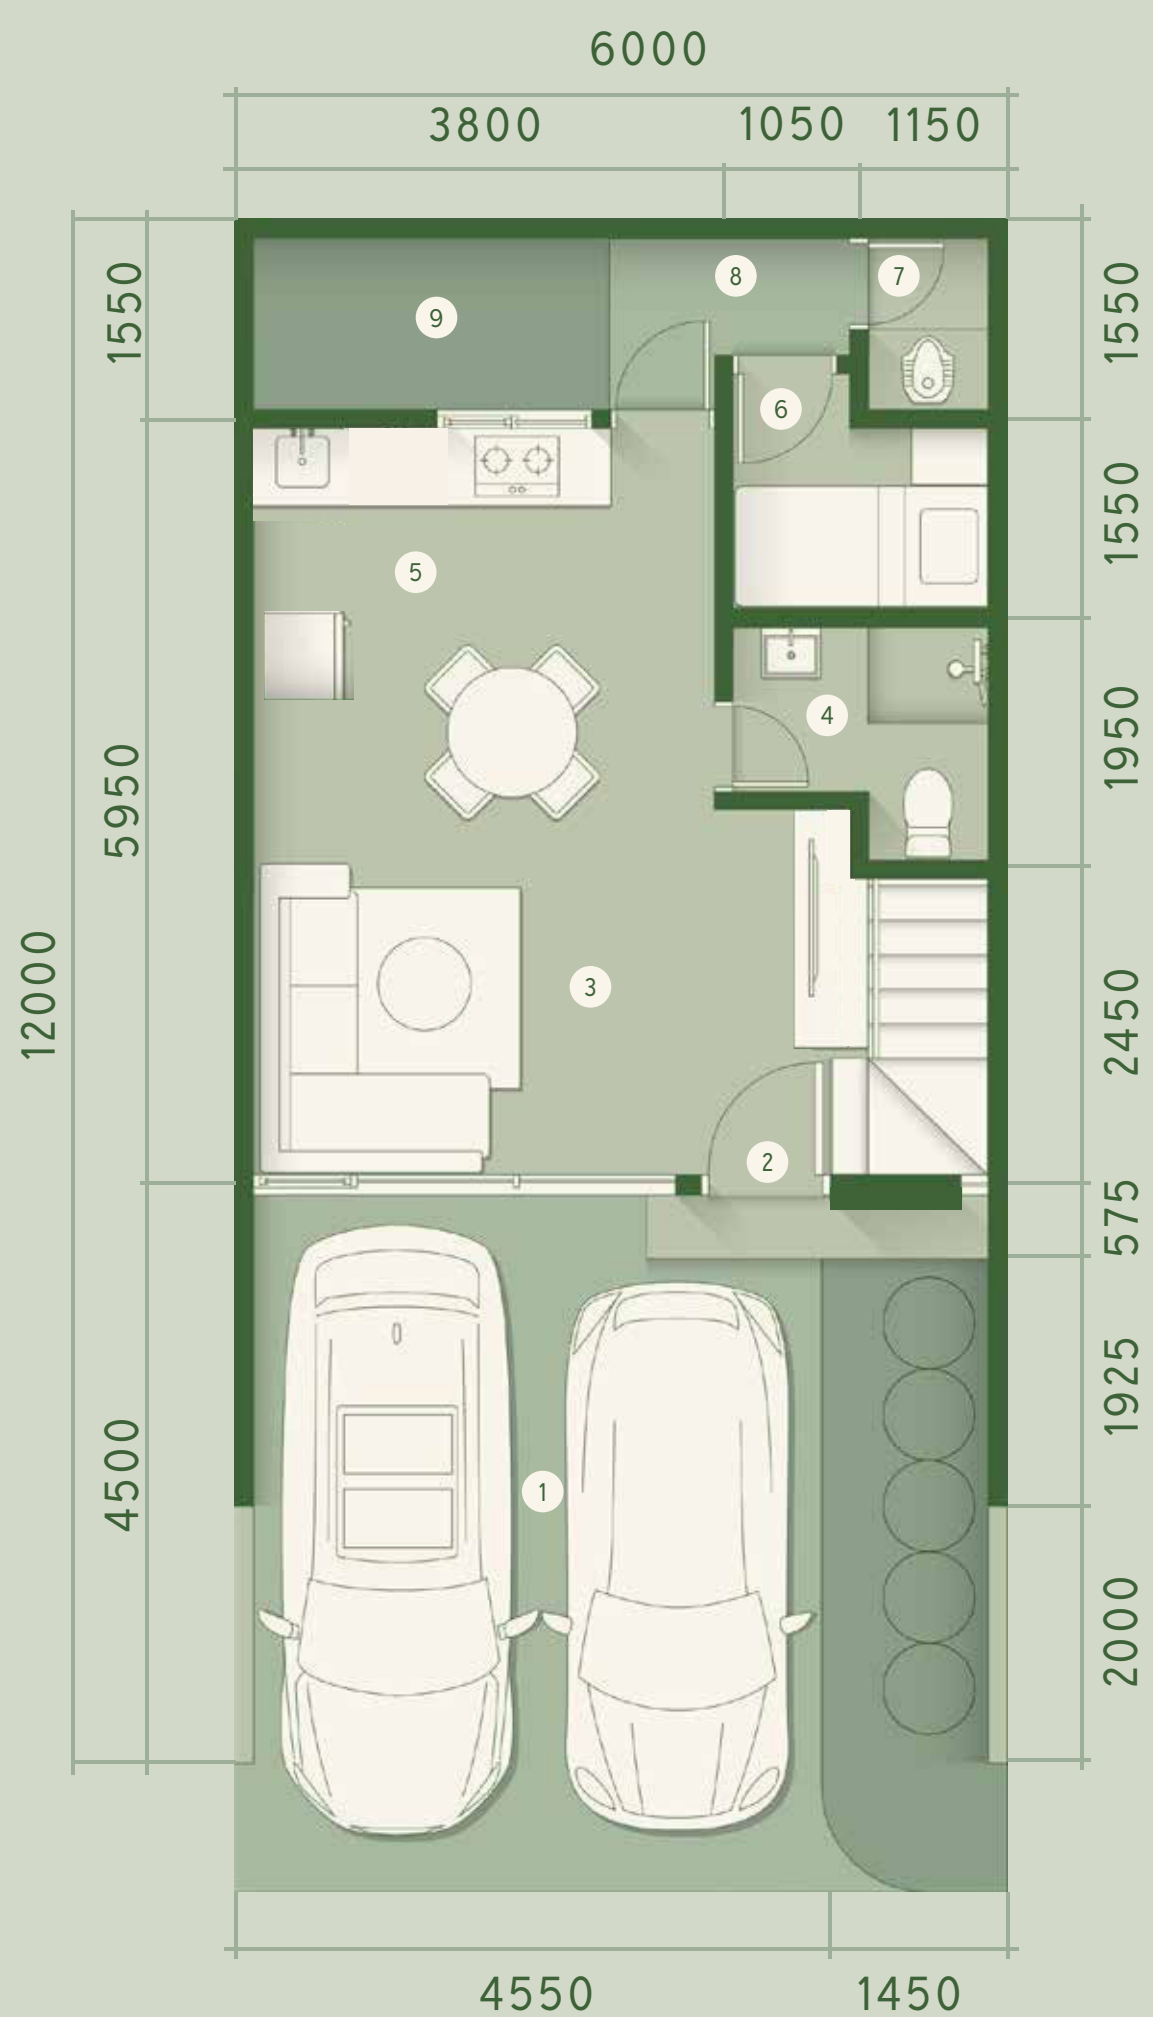

FIRST FLOOR

- 1. Carport
- 2. Entrance
- 3. Living Room
- 4., Bathroom
- 5. Kitchen & Dining Area
- 6. Maid's Room
- 7. Maid's Bathroom
- 8. Service Area
- 9. Backyard

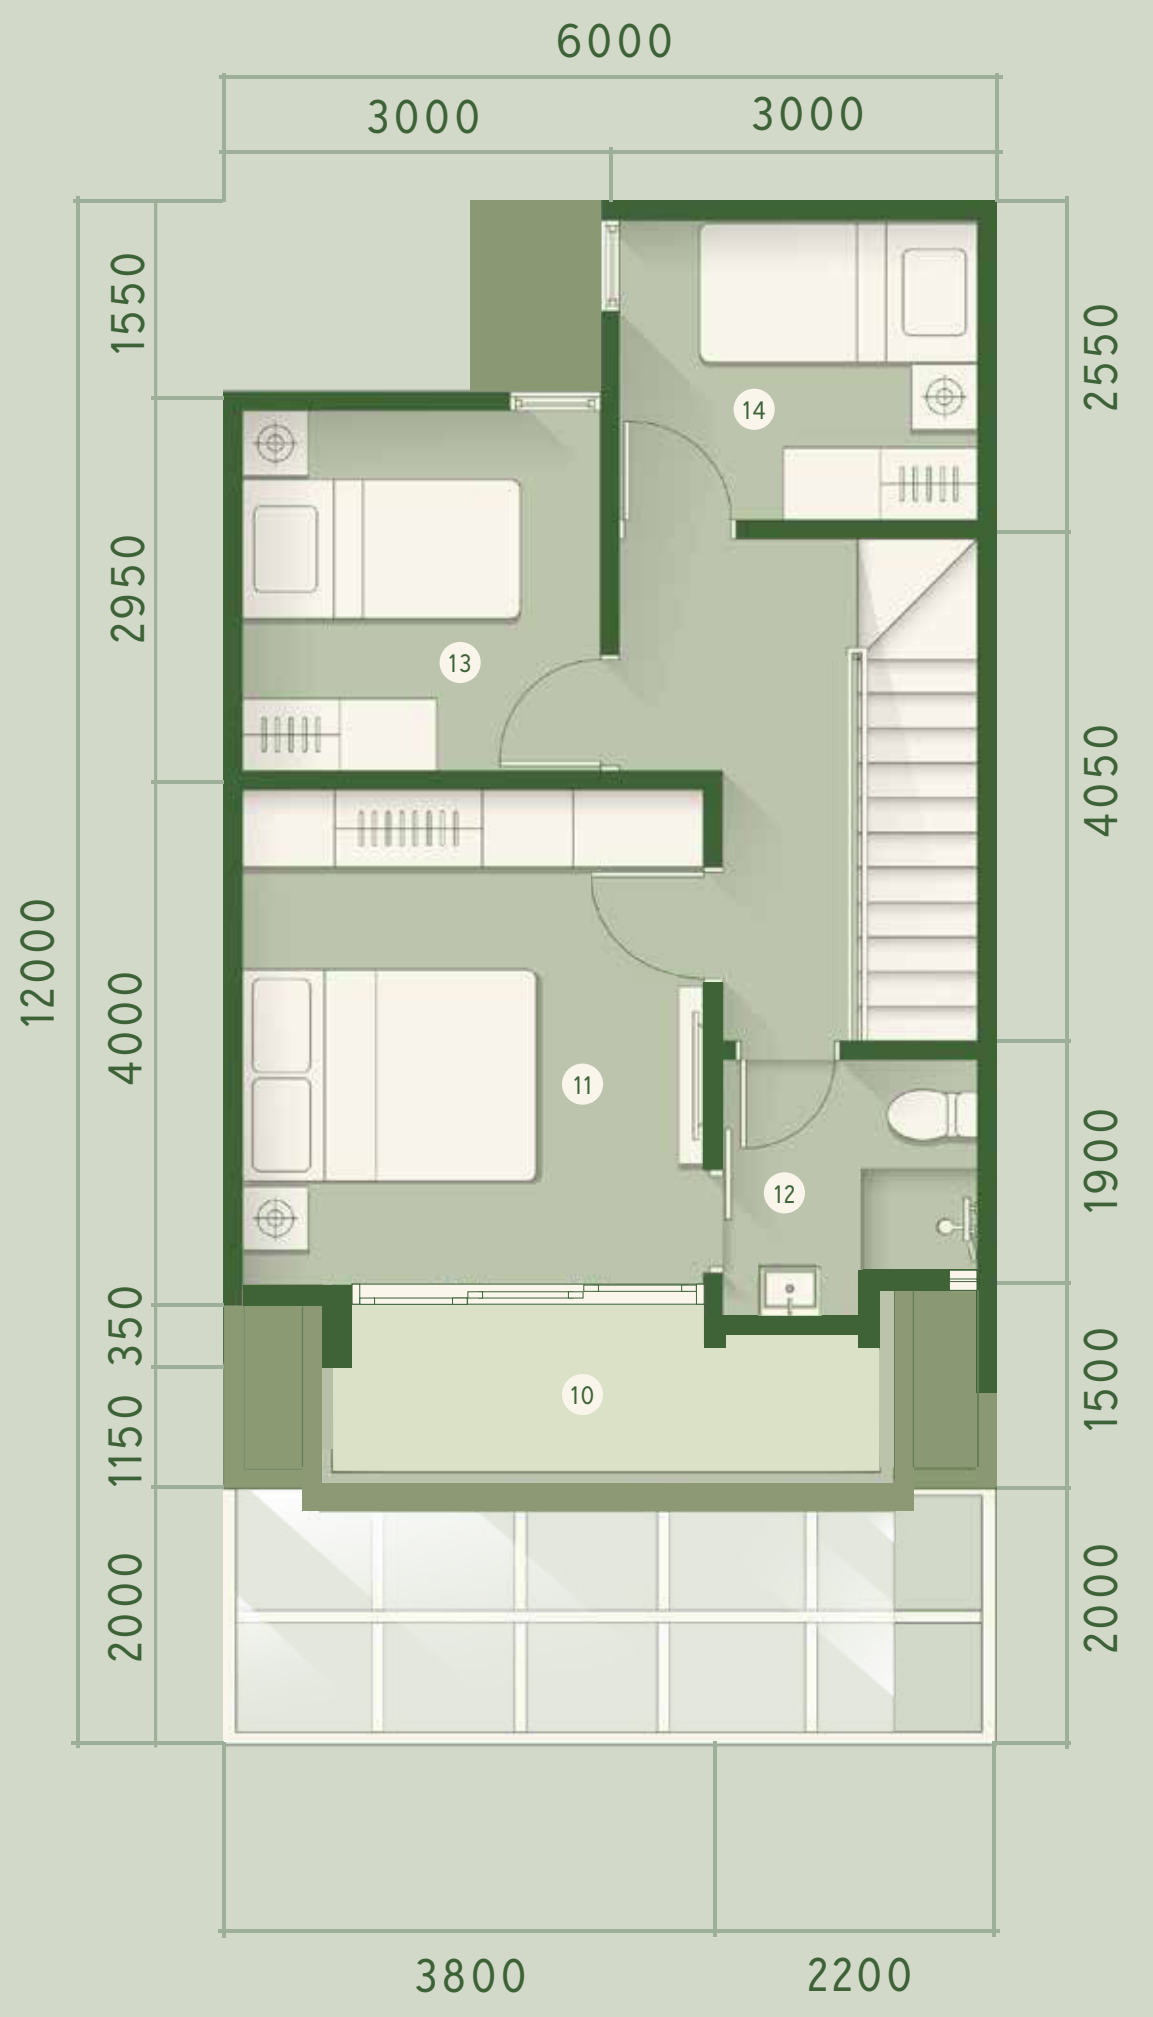

SECOND FLOOR

- 10. Balcony
- 11. Master Bedroom
- 12. Bathroom
- 13. Children Bedroom 1
- 14. Children Bedroom 2

*Disclaimer: While every effort has been made to ensure the accuracy of the information herein at the time of press, the developer and our agents make no warranty, representation or undertaking whether expressed or implied, nor does it assume any legal liability, whether direct or indirect, or responsibility for the accuracy, completeness or usefulness of any information. The information herein is subject to change and does not form part of any offer contract. All layout are not to scale and all illustration are artist impressions only.

LACE 6 INTERIOR





*Artist Impressions

LACE 7 | LACE 7A

Size

7 X 12 | 7 X 14

Land

84 M² | 98 M²

Bedroom

3+1

Building

103 M²

Bathroom

3+1


Floors

2

Carport

2

LACE 7 FLOORPLAN

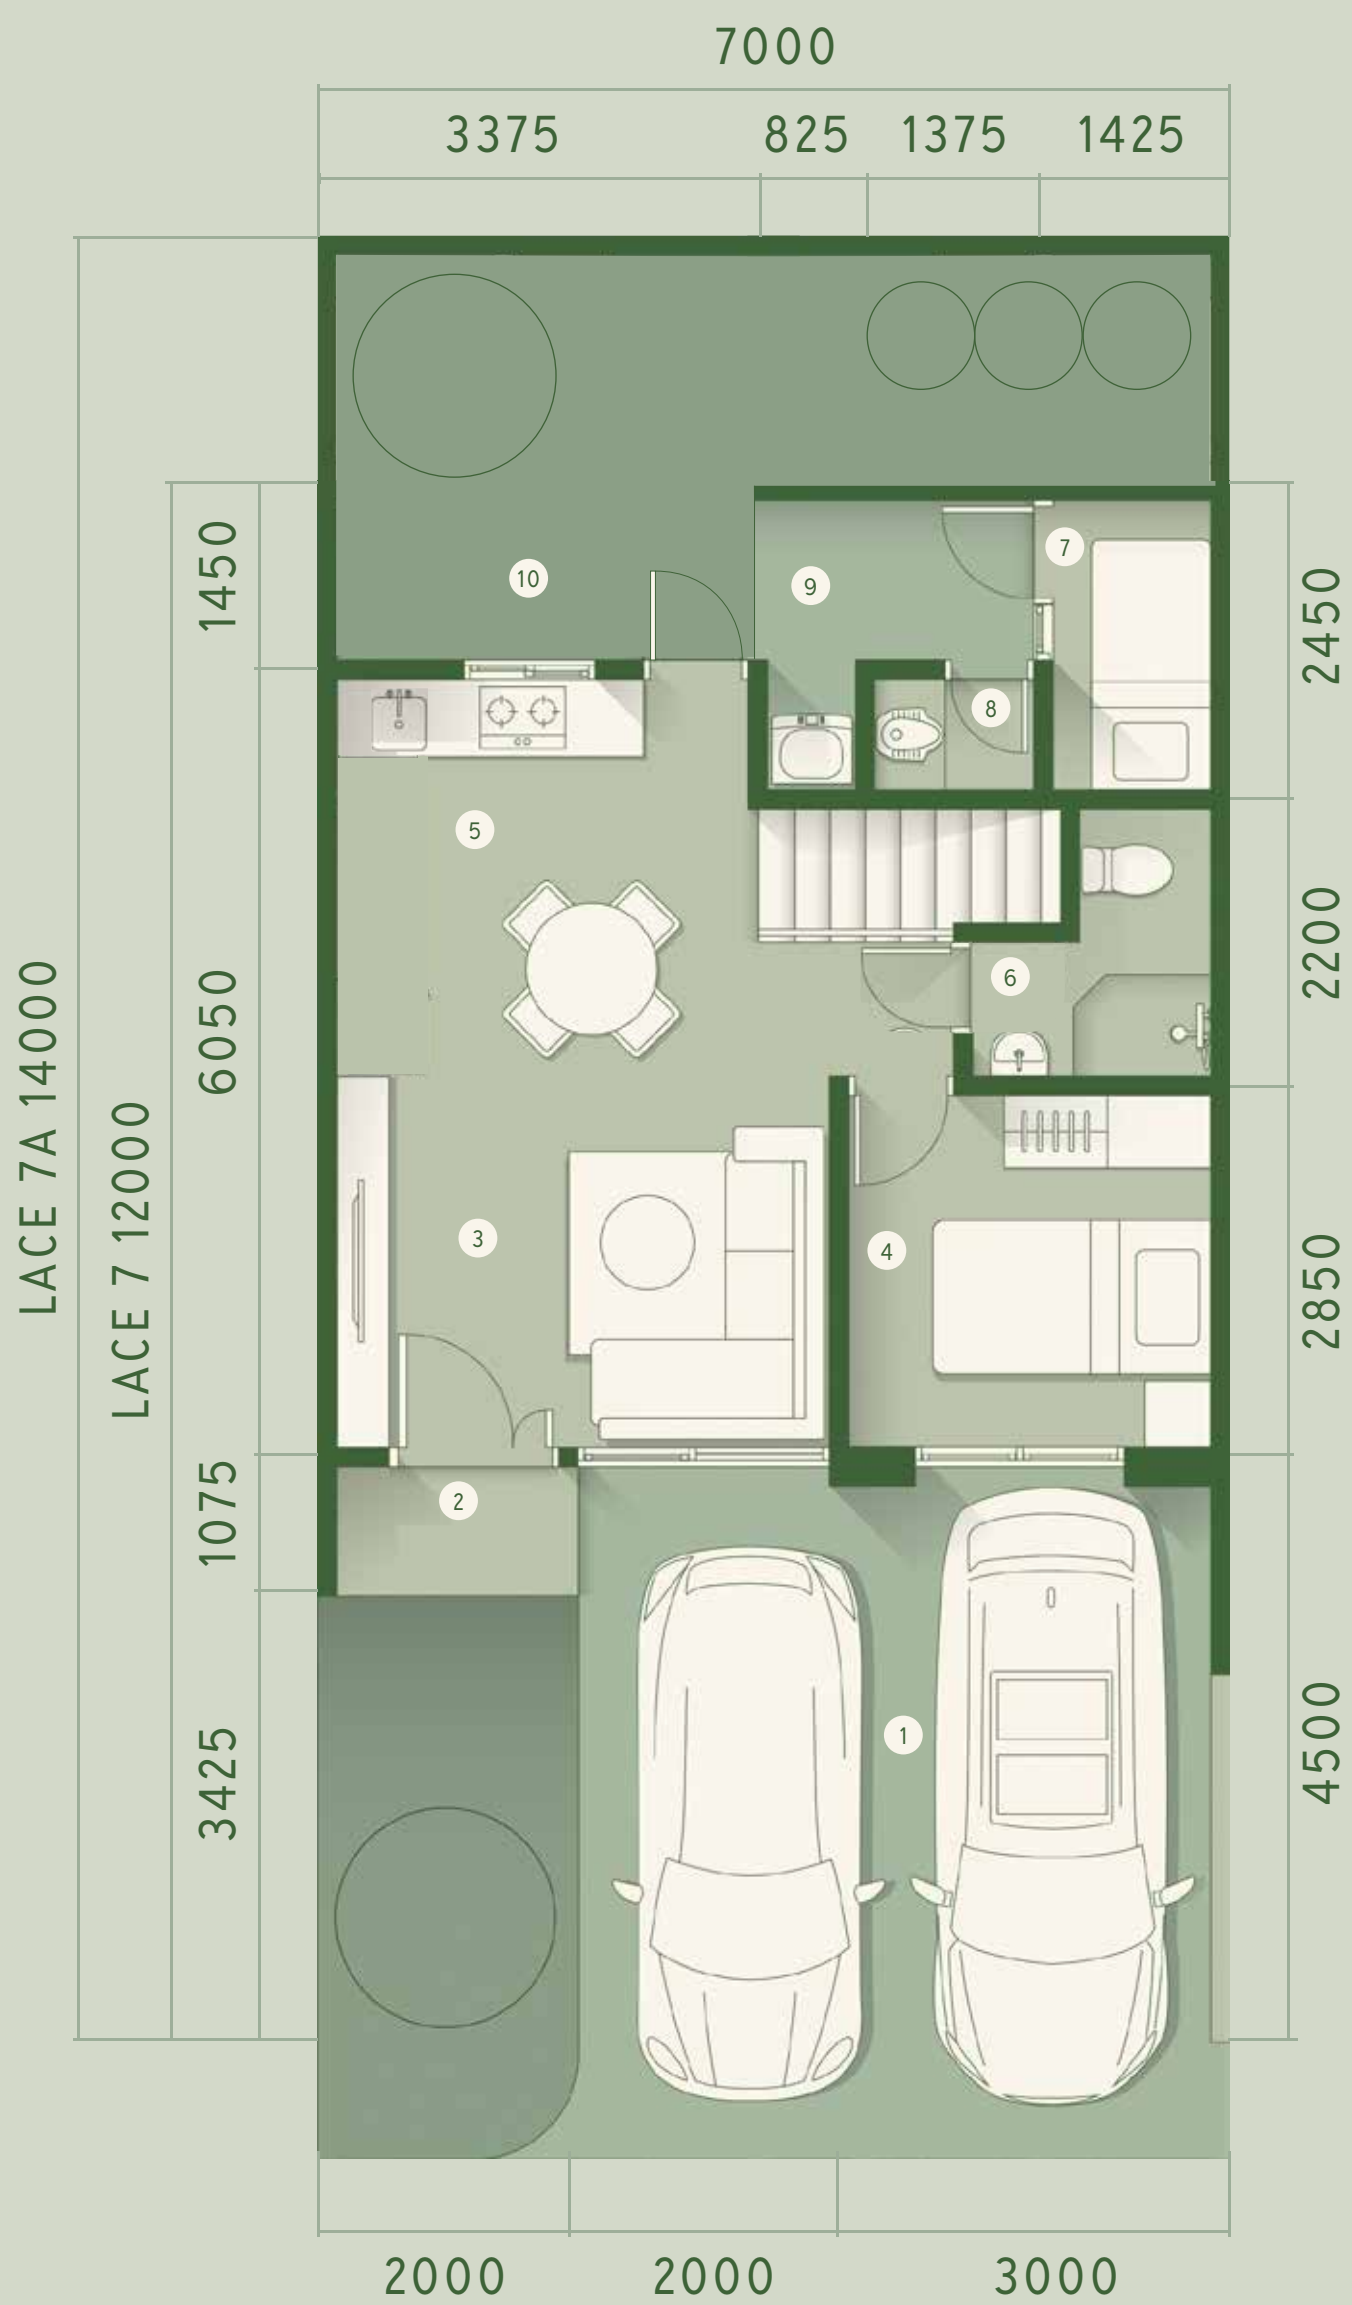

FIRST FLOOR

- 1. Carport
- 2. Entrance
- 3. Living Room
- 4. Bedroom
- 5. Kitchen & Dining Area
- 6. Bathroom
- 7. Maid's Room
- 8. Maid's Bathroom
- 9. Service Area
- 10. Backyard



SECOND FLOOR


- 11. Balcony
- 12. Master Bedroom
- 13. En Suite Bathroom
- 14. Bathroom
- 15. Children Bedroom
- 16. Terrace

*Disclaimer: While every effort has been made to ensure the accuracy of the information herein at the time of press, the developer and our agents make no warranty, representation or undertaking whether expressed or implied, nor does it assume any legal liability, whether direct or indirect, or responsibility for the accuracy, completeness or usefulness of any information. The information herein is subject to change and does not form part of any offer contract. All layout are not to scale and all illustration are artist impressions only.

LACE 7 INTERIOR



*Artist Impressions

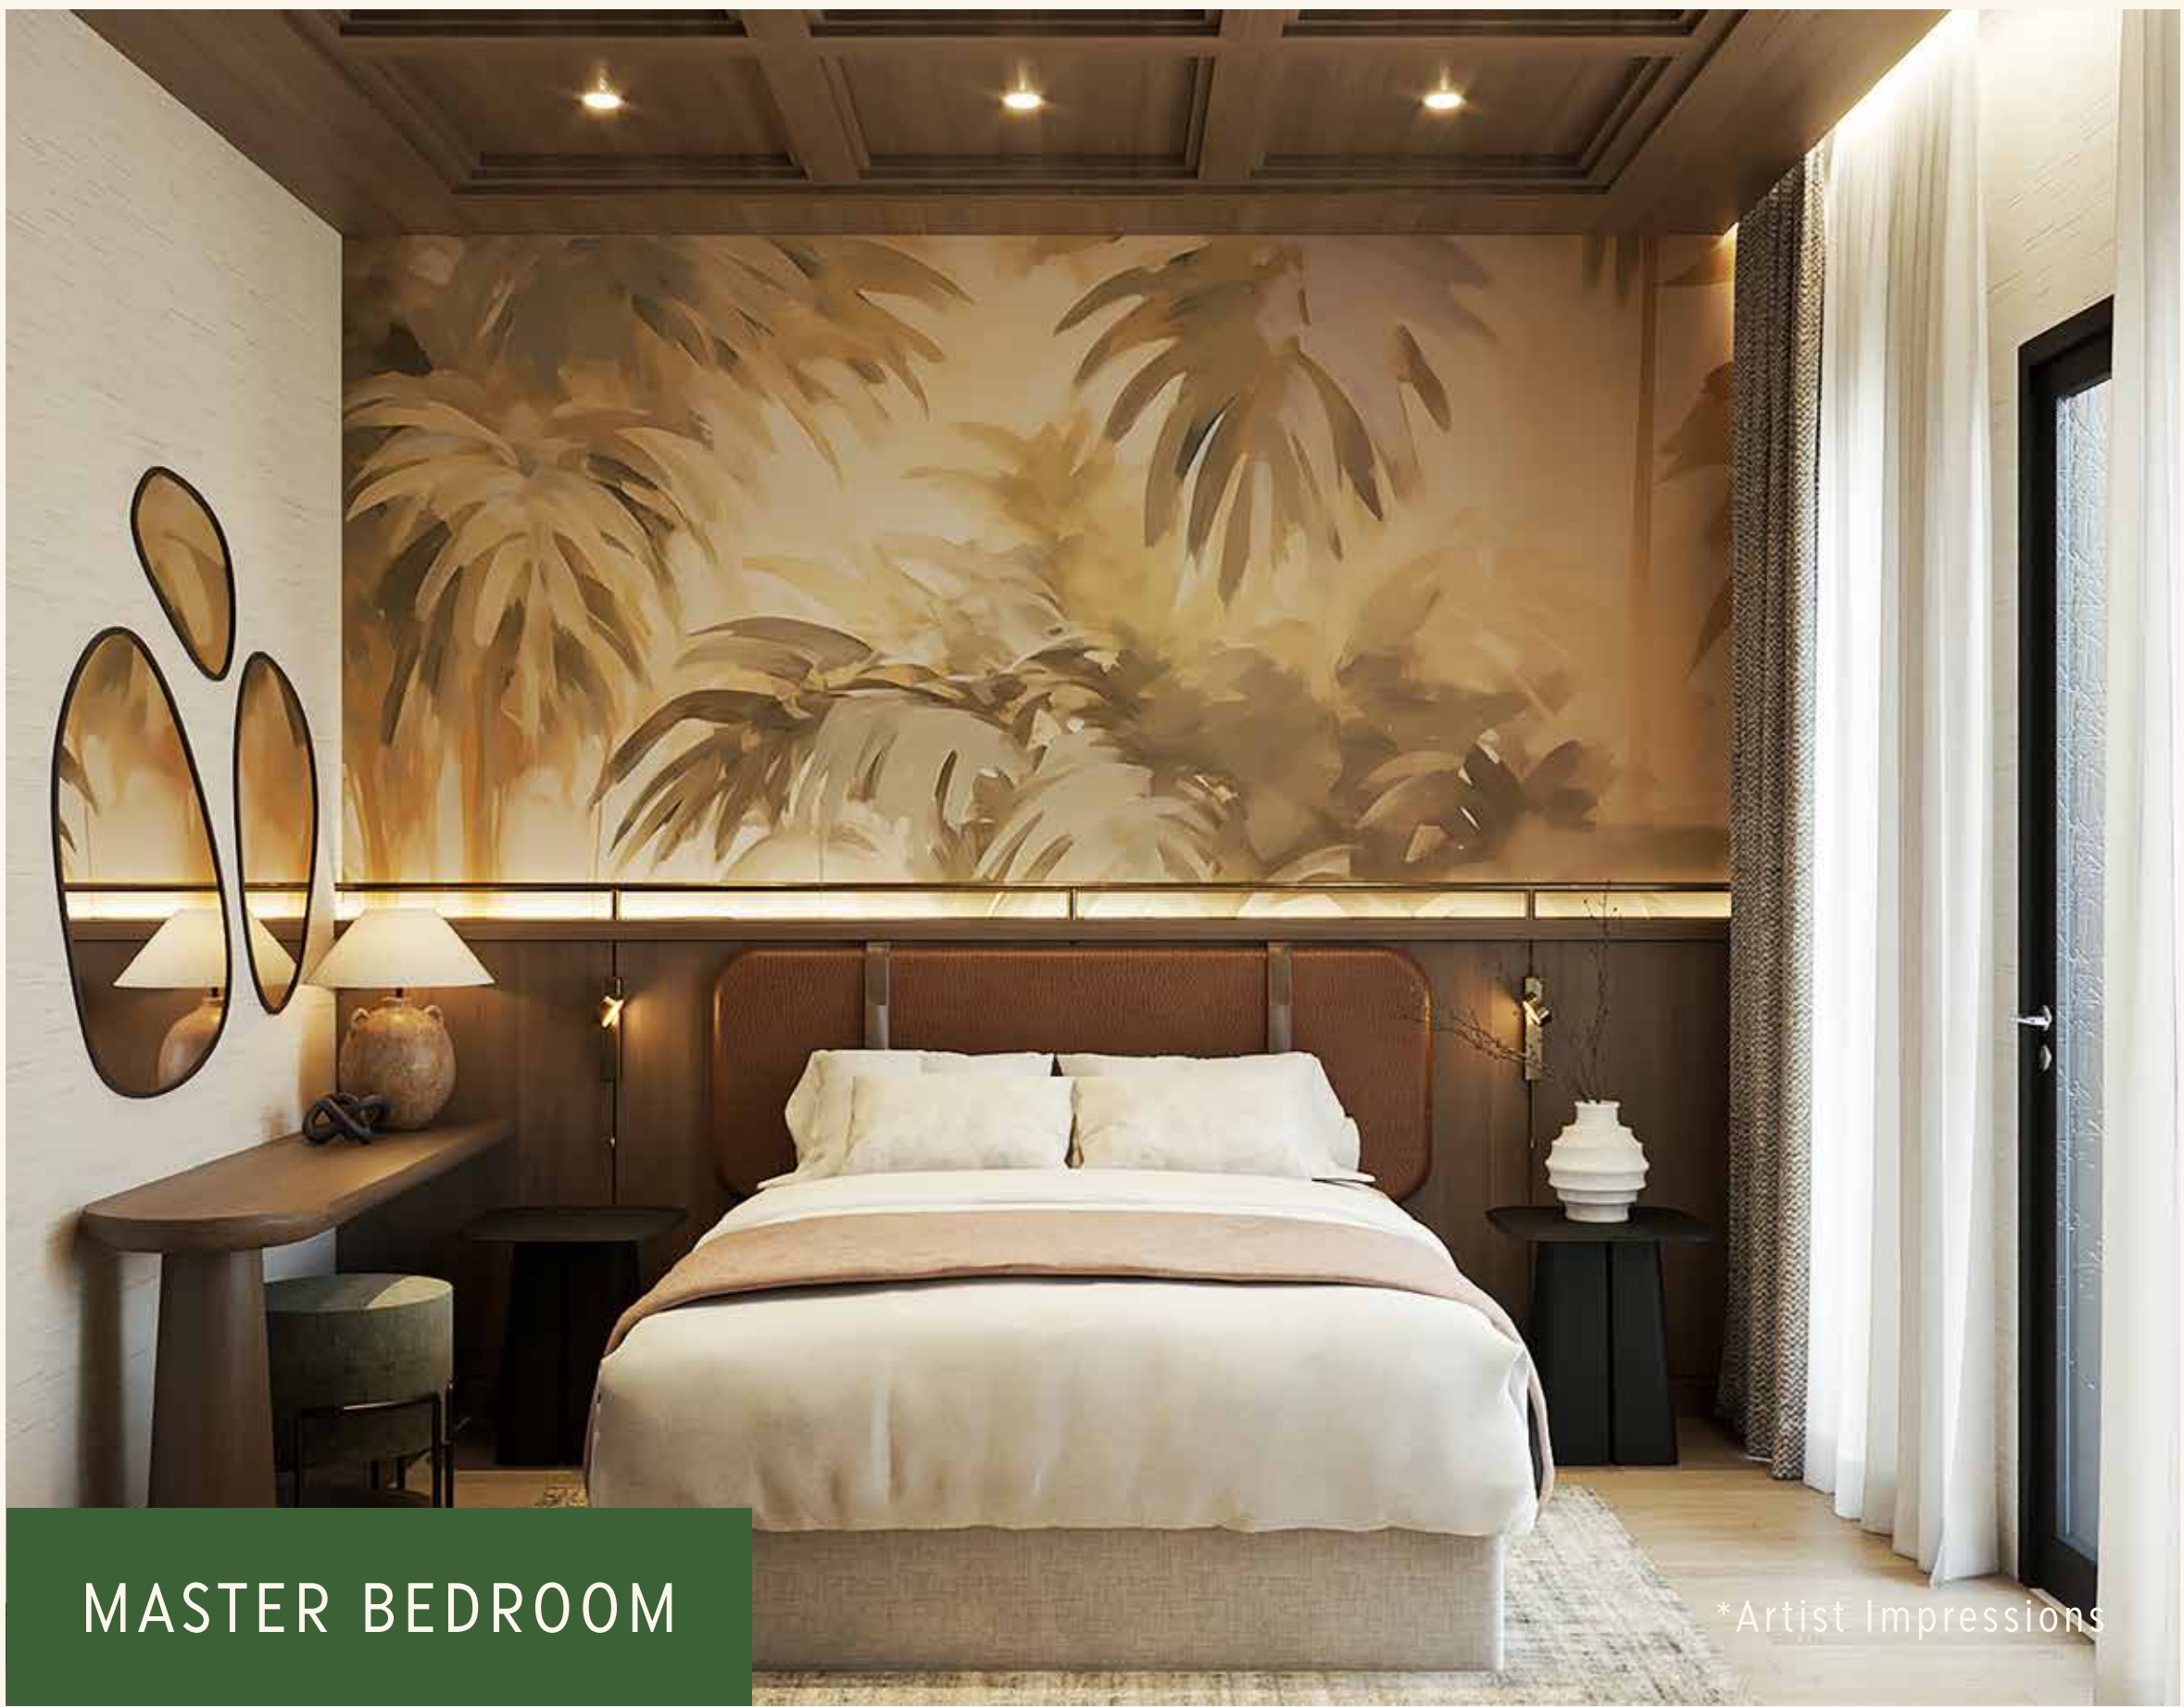

*Artist Impressions



*Artist Impressions



*Artist Impressions

LACE 8

Size

8 X 14

Land

112 M²

Bedroom

4+1

Building

125 M²

Bathroom

3+1


Floors

2

Carport


2

LACE 8 FLOORPLAN

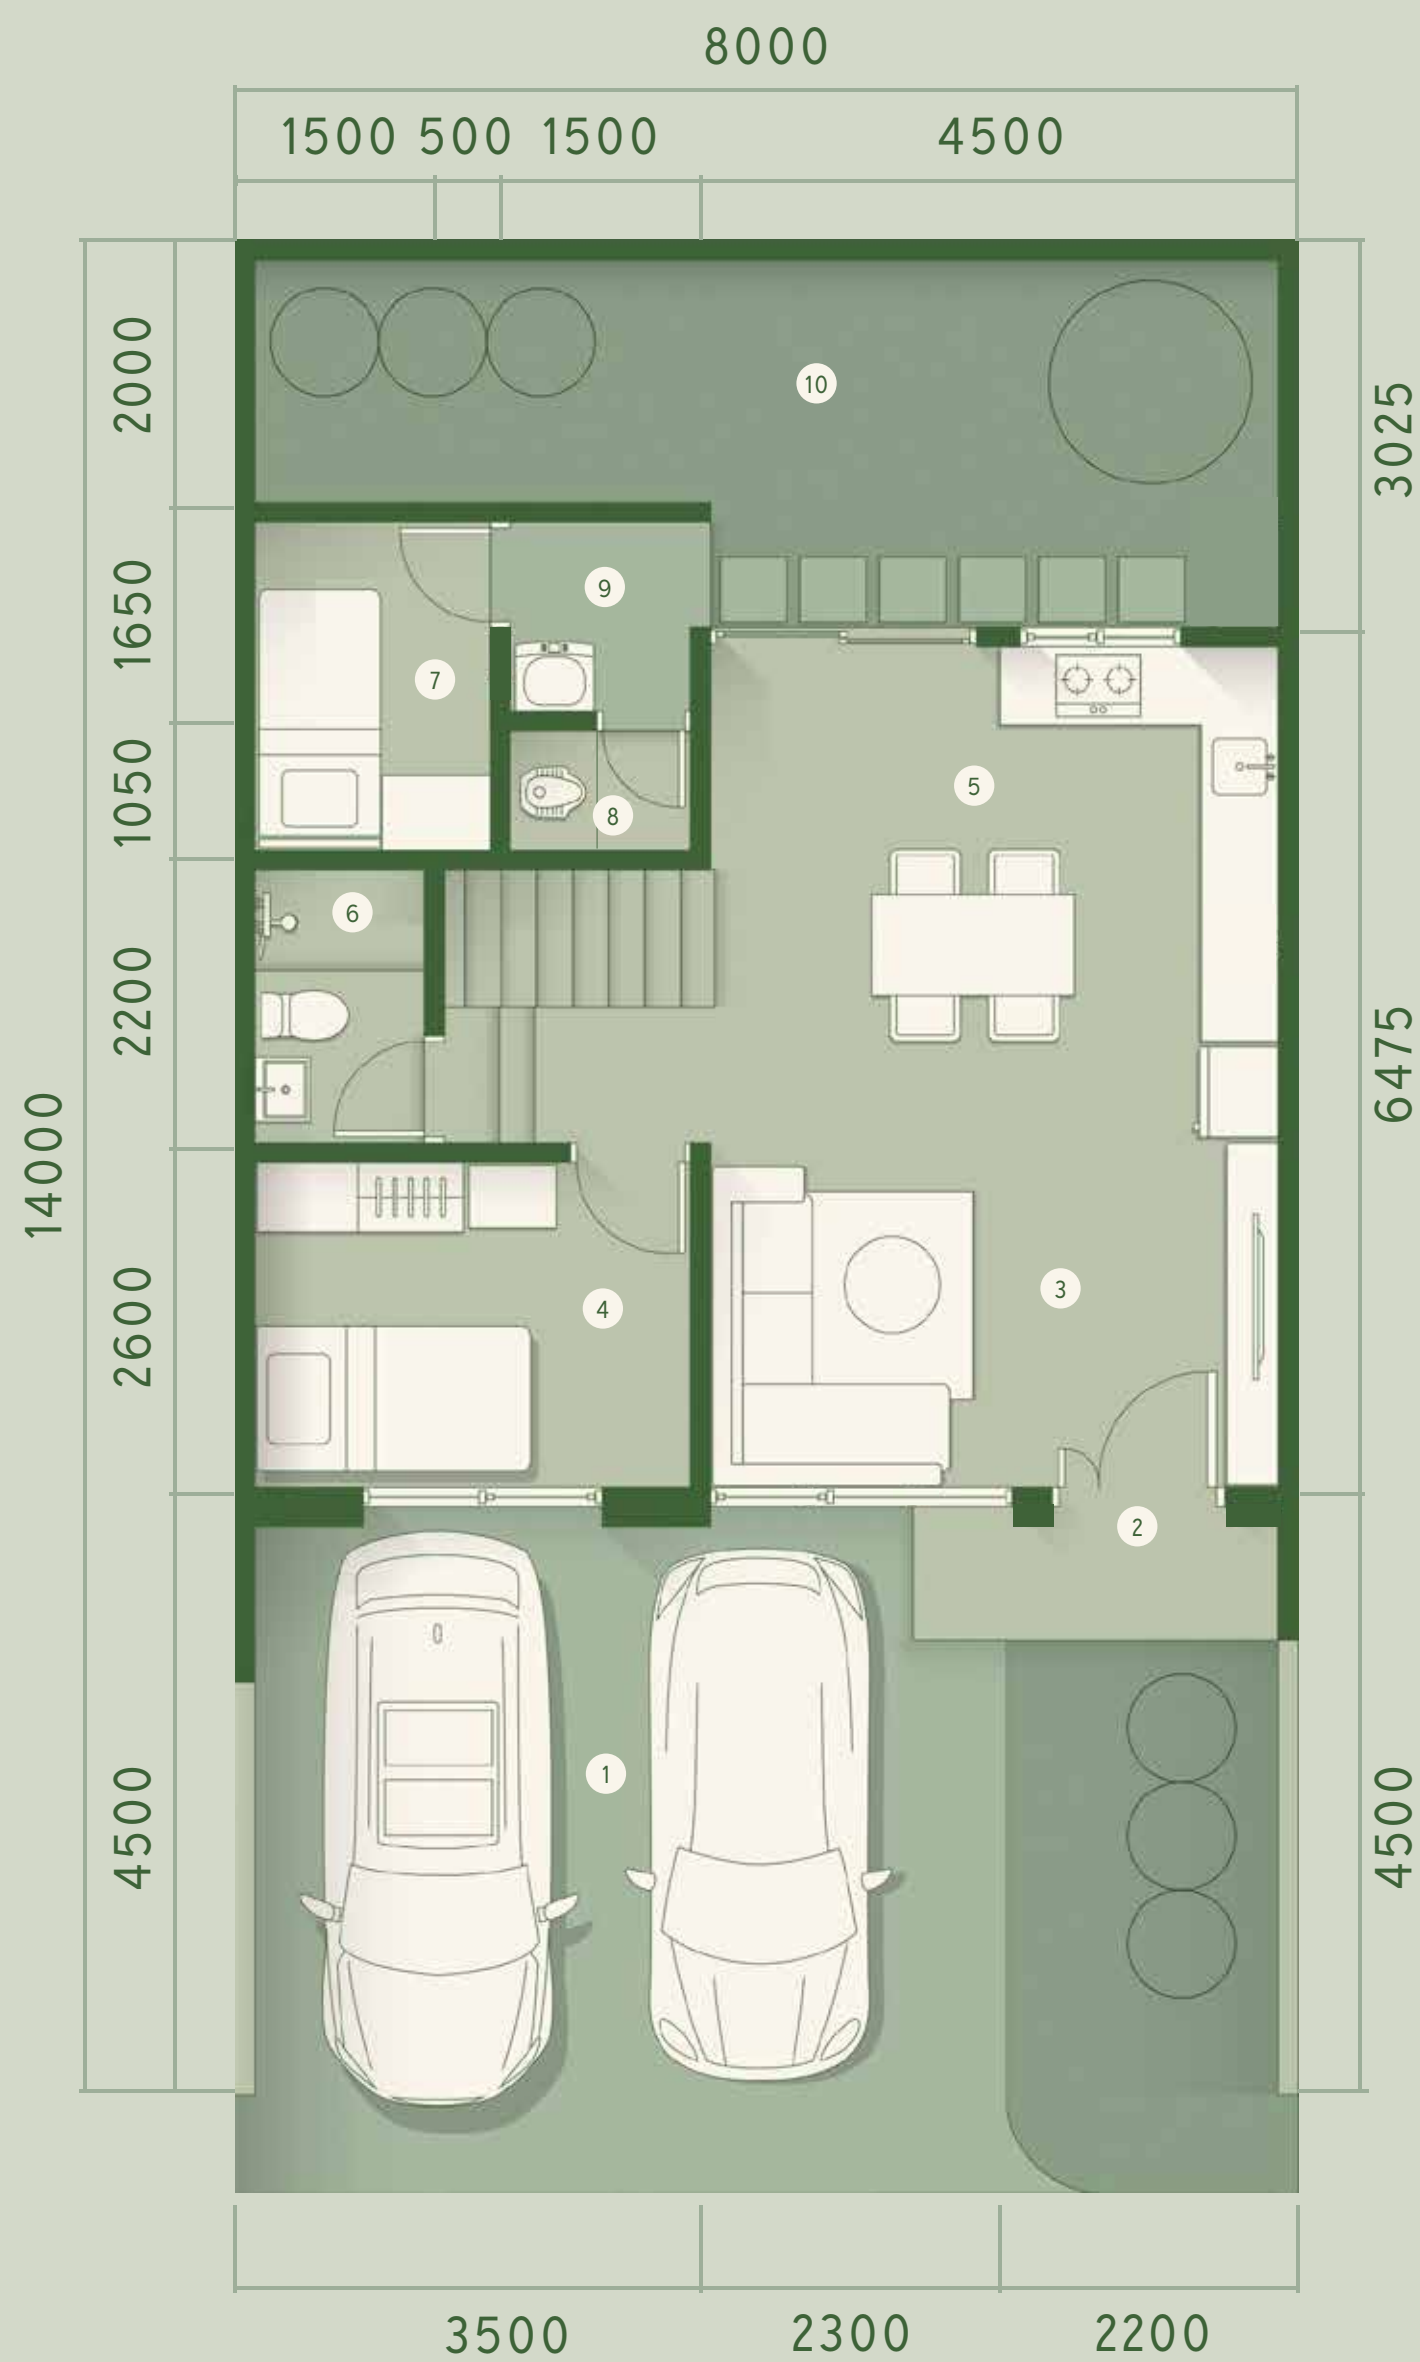

FIRST FLOOR

1. Carport
2. Entrance
3. Living Room
4. Bedroom
5. Kitchen & Dining Area
6. Bathroom
7. Maid's Room
8. Maid's Bathroom
9. Service Area
10. Backyard

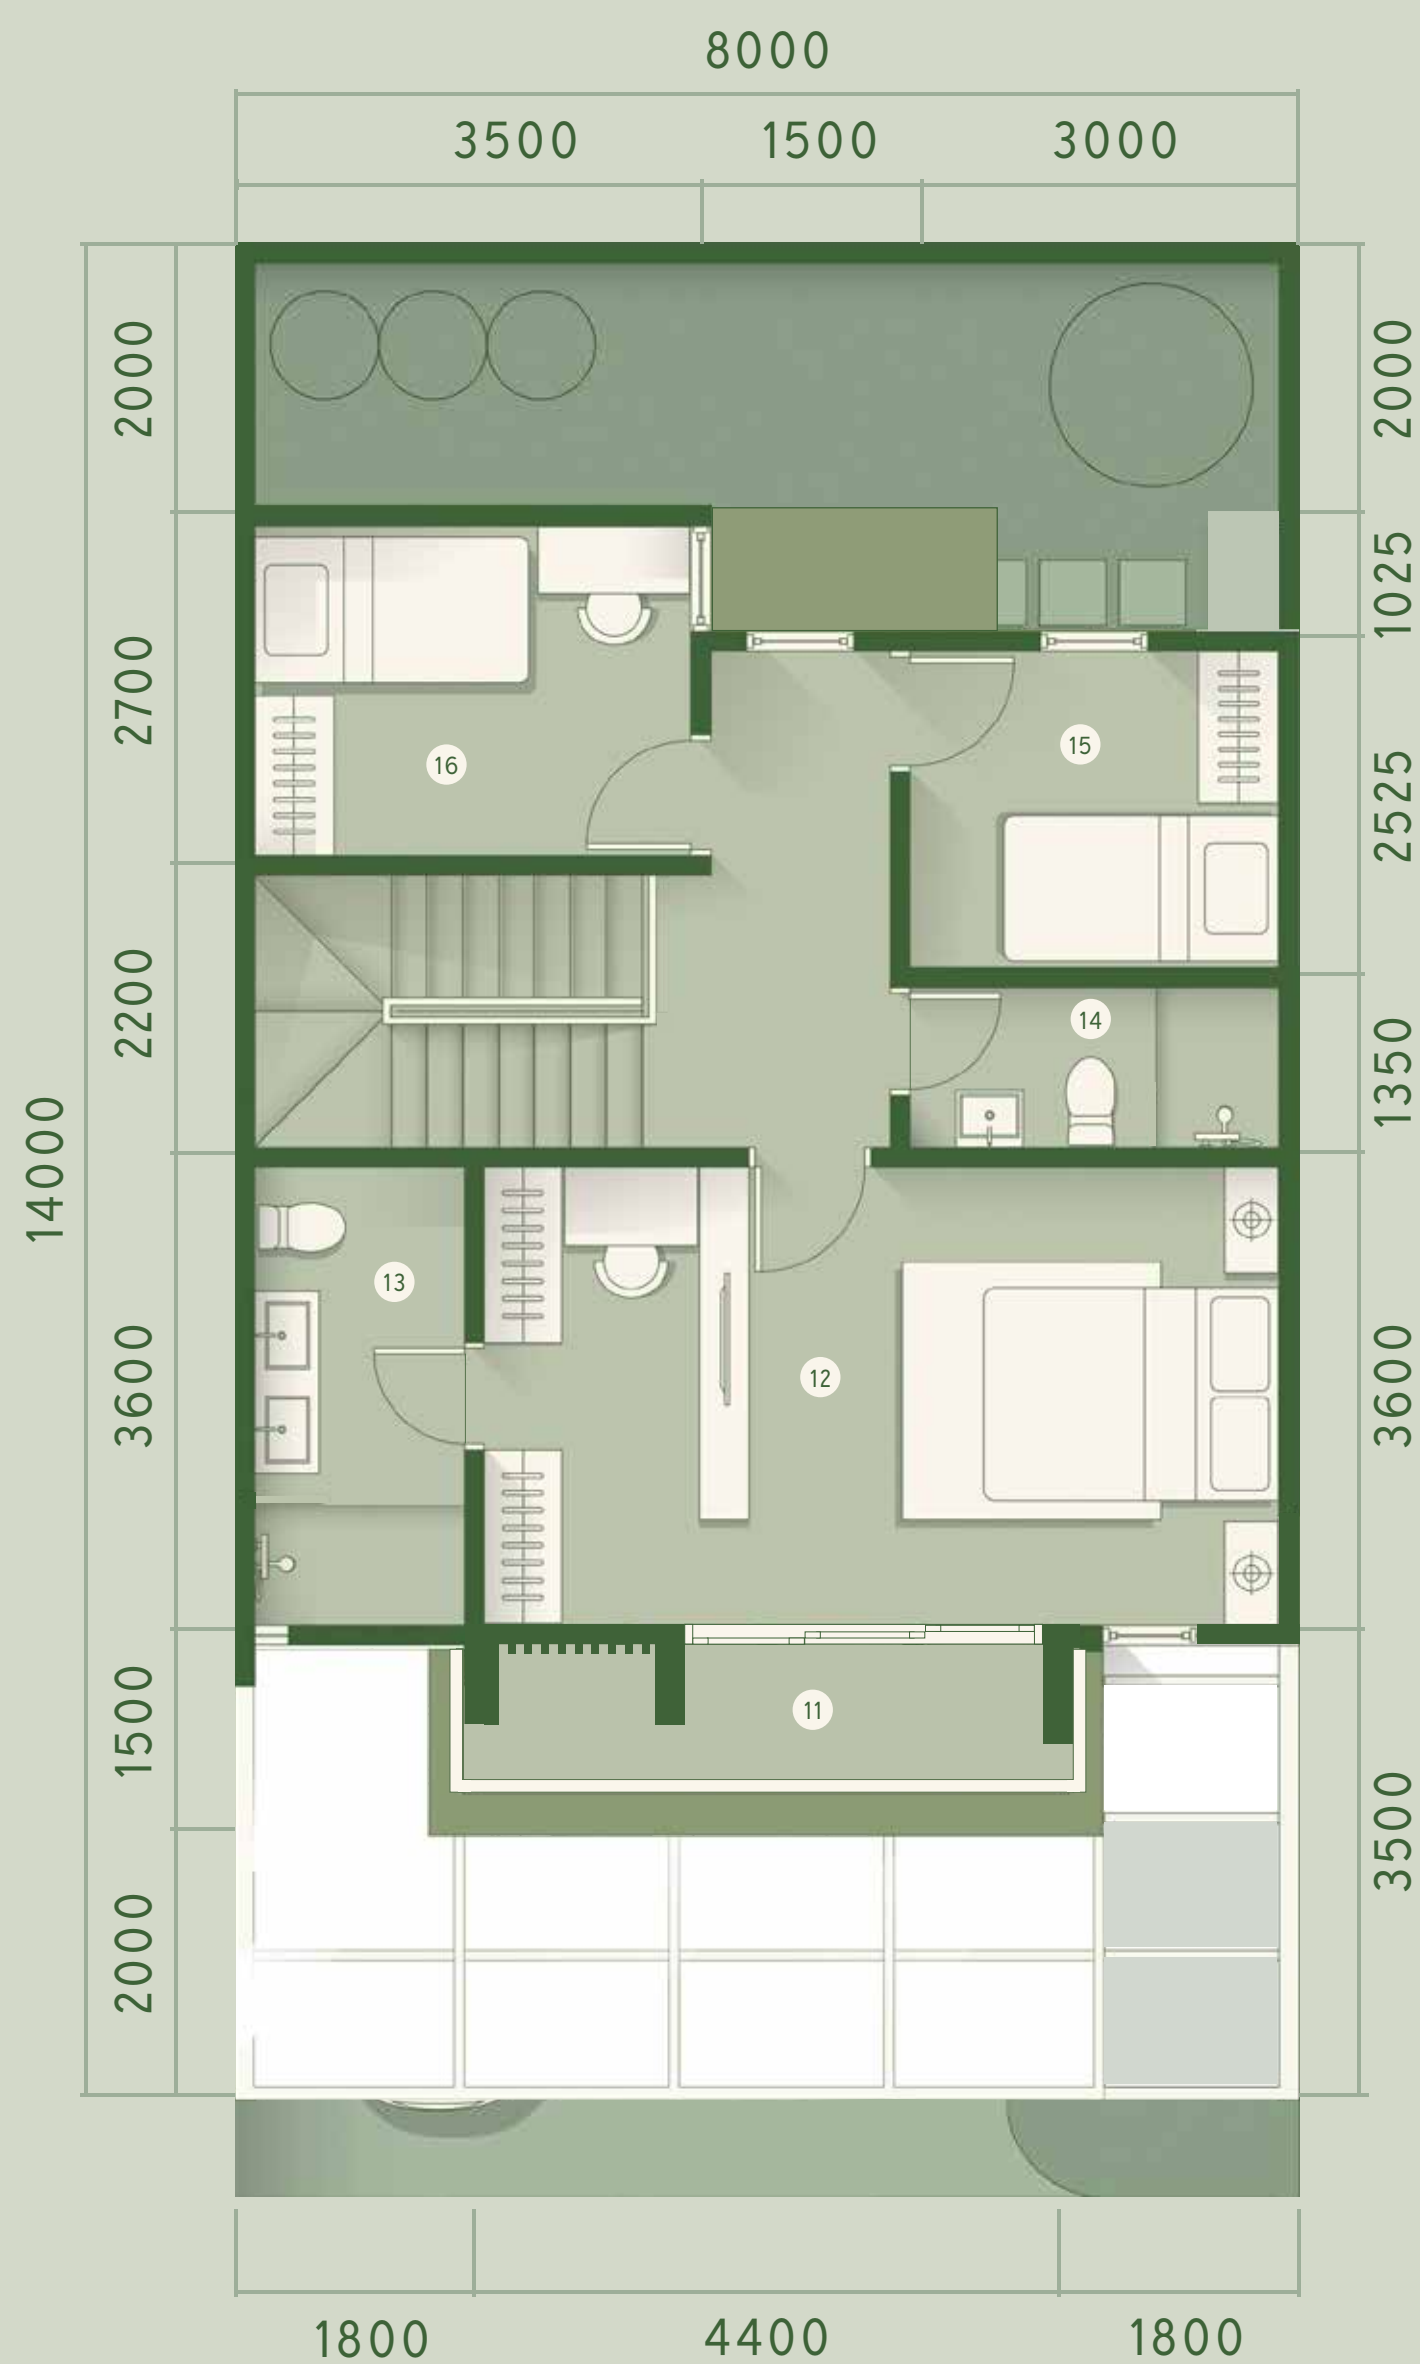

SECOND FLOOR

11. Balcony
12. Master Bedroom
13. En Suite Bathroom
14. Bathroom
15. Children Bedroom 1
16. Children Bedroom 2

*Disclaimer: While every effort has been made to ensure the accuracy of the information herein at the time of press, the developer and our agents make no warranty, representation or undertaking whether expressed or implied, nor does it assume any legal liability, whether direct or indirect, or responsibility for the accuracy, completeness or usefulness of any information. The information herein is subject to change and does not form part of any offer contract. All layout are not to scale and all illustration are artist impressions only.

For more information or sales inquiry
regarding The Forestine,
please contact our Marketing Gallery
at the contact listed below.



MARKETING GALLERY
The Treehouse Club
CitraGarden City, Kalideres,
Jakarta Barat 11810

FOLLOW US ON
 @THEFORESTINE



THEFORESTINE.COM

*Disclaimer: While every effort has been made to ensure the accuracy of the information herein at the time of press, the developer and our agents make no warranty, representation or undertaking whether expressed or implied, nor does it assume any legal liability, whether direct or indirect, or responsibility for the accuracy, completeness or usefulness of any information.

The information herein is subject to change and does not form part of any offer contract.

All layout are not to scale and all illustration are artist impressions only.