

THE FORESTINE



A NEW MASTERPIECE
BY CIPUTRA GROUP


A vertical photograph of a dense rainforest. Sunlight filters through the thick canopy of trees and ferns, creating a dappled light effect. The foliage is a rich, vibrant green. The text is centered in the middle of the image.

ROOTED IN
THE RICHNESS OF
THE VERDANT
RAINFOREST

A PLACE WHERE NATURE AND CITY LIFE COEXIST



WHERE LIVING FEELS NATURAL AGAIN

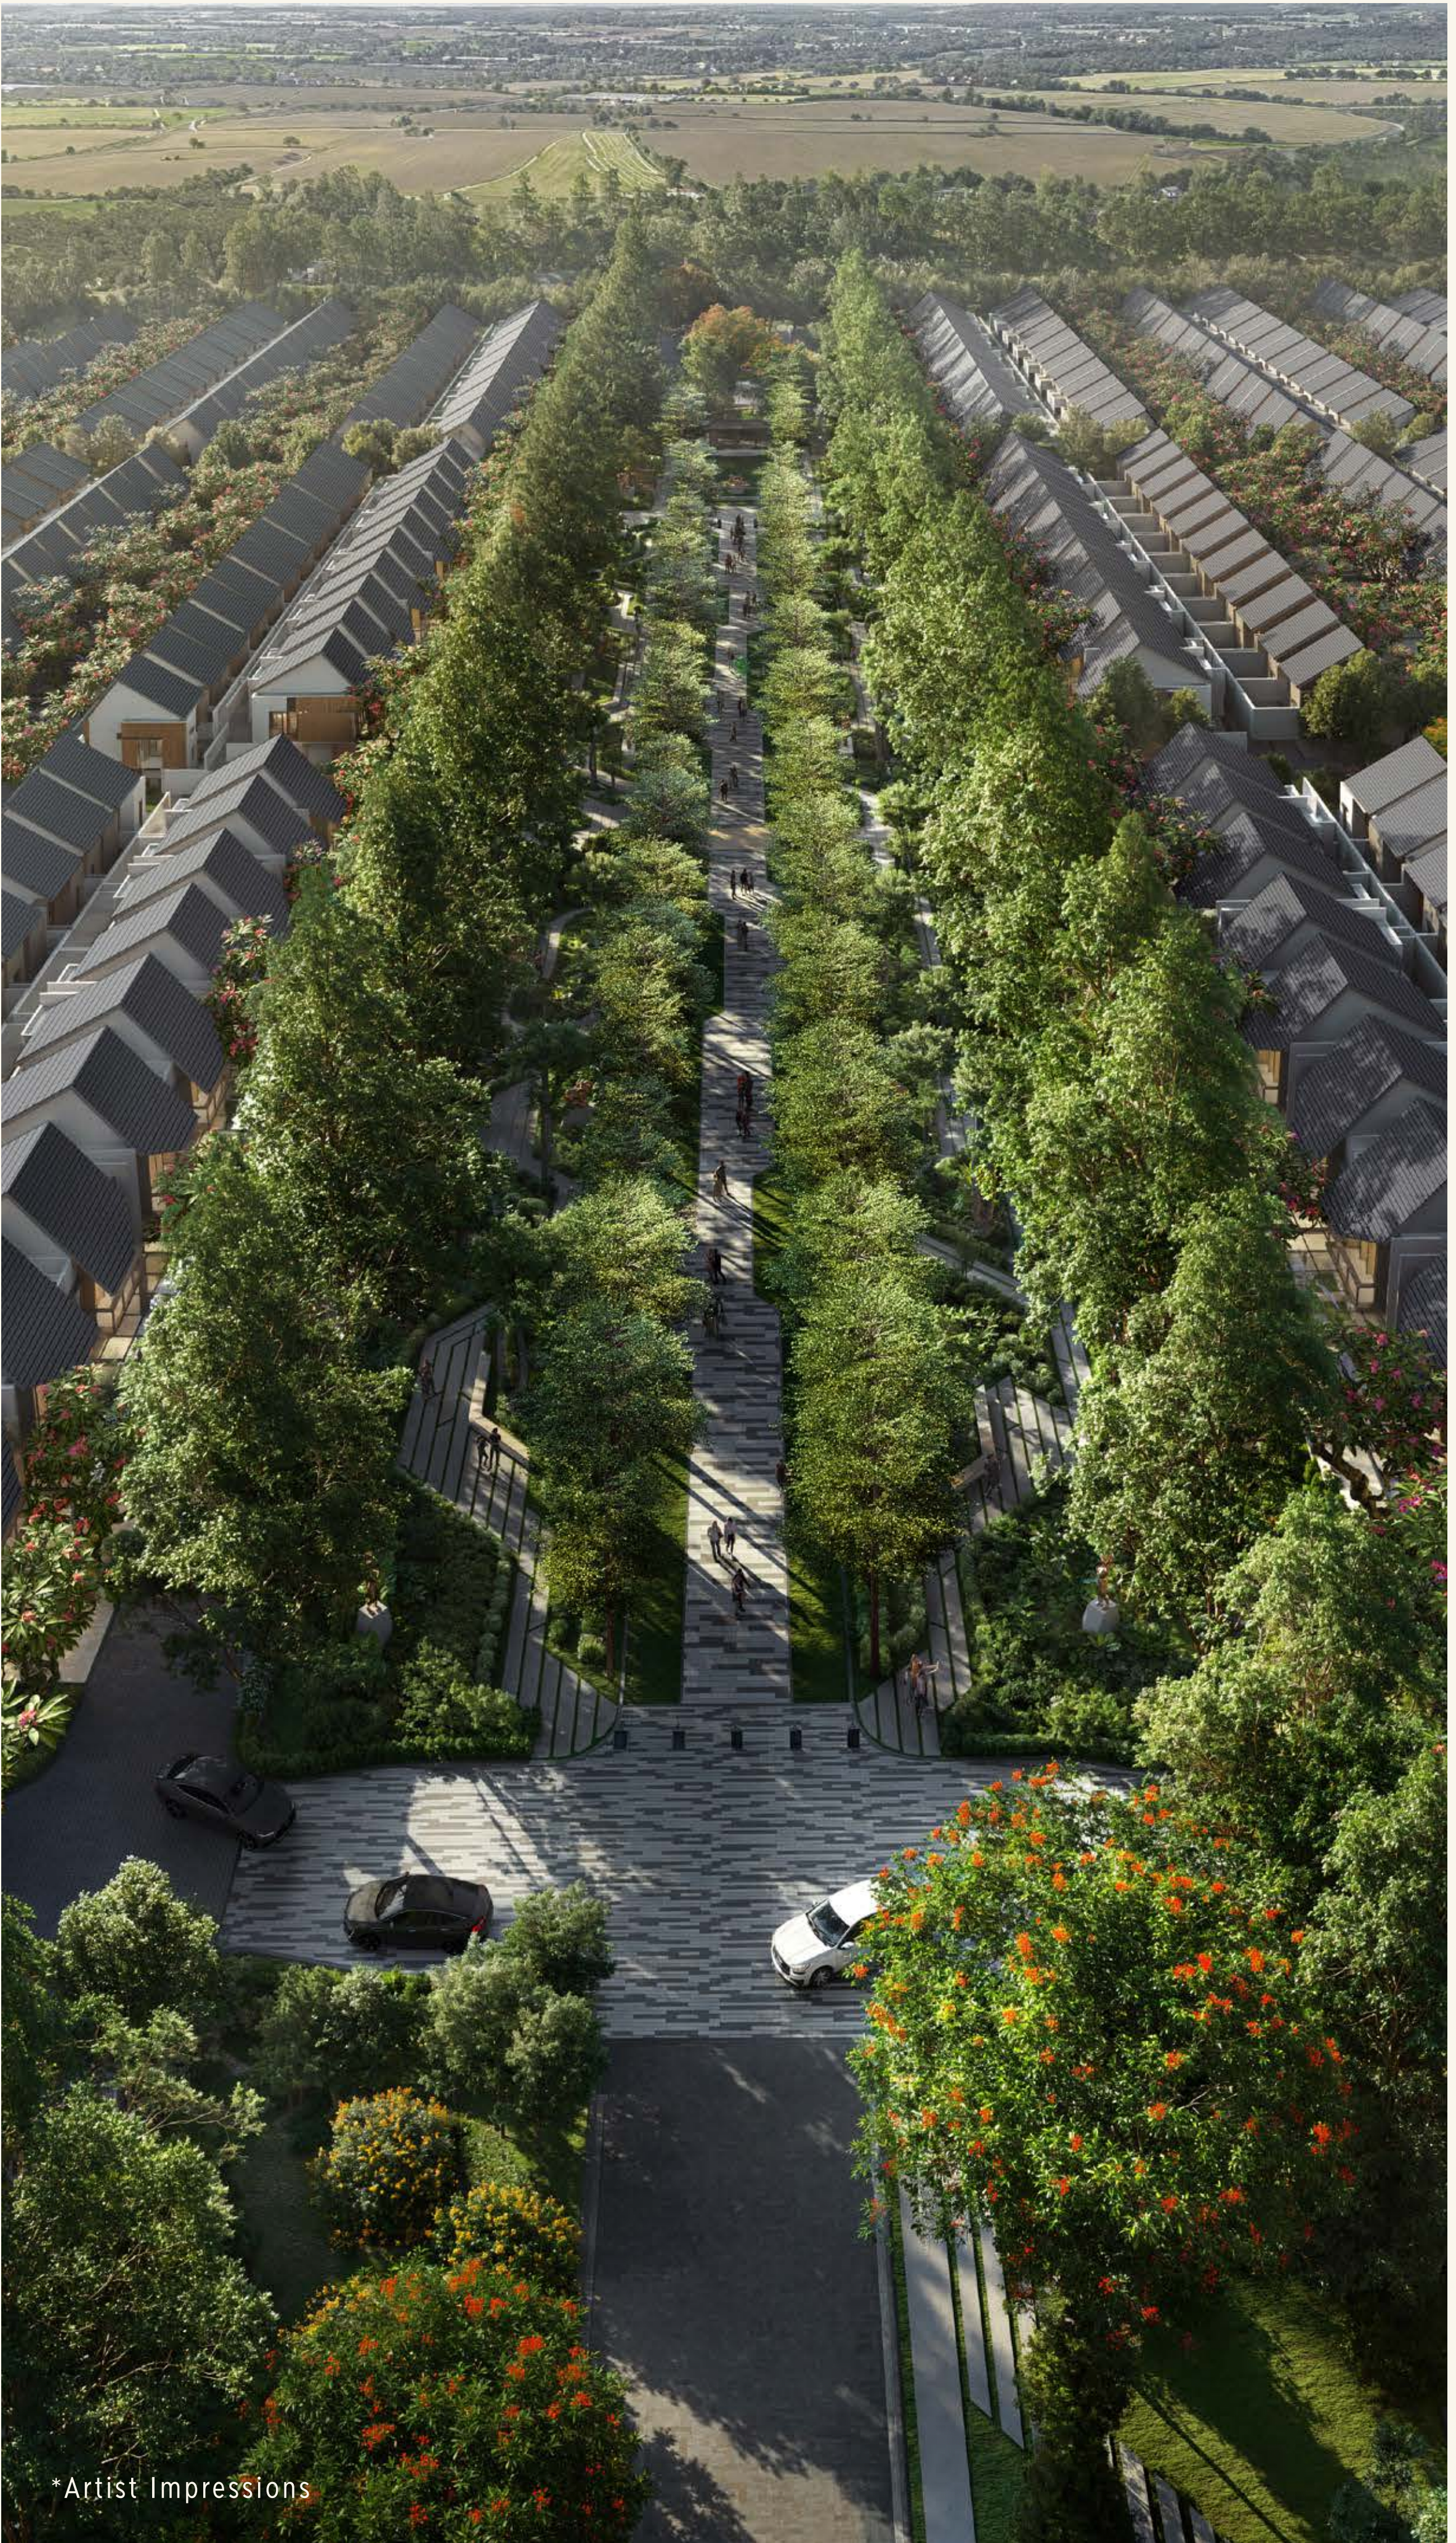

*Artist Impressions

EMBRACE THE SERENITY OF A VERDANT HOME,
THE JOY OF NATURAL LIVING

STEP THROUGH A GATEWAY CRAFT BY NATURE



THE TREEHOUSE CLUB



FACILITIES

Coffee Shop

Convenience Store

Gym & Wellness Studio

Multifunction Room

Playground

Swimming Pool

Tennis Court

SWIMMING POOL



THE EVERWOOD ART PARK





*Artist Impressions

WHERE OPEN
SPACES BRING
WELLNESS, PLAY, AND
TOGETHERNESS
TO LIFE



*Artist Impressions



A COMMUNITY DESIGNED FOR EFFORTLESS LIVING





3.6 HA OF OPEN GREEN SPACES FOR A HARMONIOUS LIVING

Main Entrance

Second Entrance

The Treehouse Club

Cluster Gate

The Everwood Art Park

ACCESS



5 minutes

Jakarta Outer Ring Road 2

5 minutes

Soekarno Hatta
International Airport

15 minutes

PIK Avenue

20 minutes

Puri Indah Mall

40 minutes

Central Jakarta

45 minutes

Sudirman Central
Business District

20 minutes

Tangerang Area



STRATEGICALLY
LOCATED, NATURALLY
CONNECTED

CHOOSE THE HOME
TO ACCOMPANY
YOUR EVERYDAY



CEDARWOOD

FORESTINE



*Artist Impressions

CEDAR 6A

Size

6 X 10

Land

60 M²

Bedroom

1

Building

41 M²

Bathroom

1


Floors

1

Carport

1

CEDAR 6A FLOORPLAN

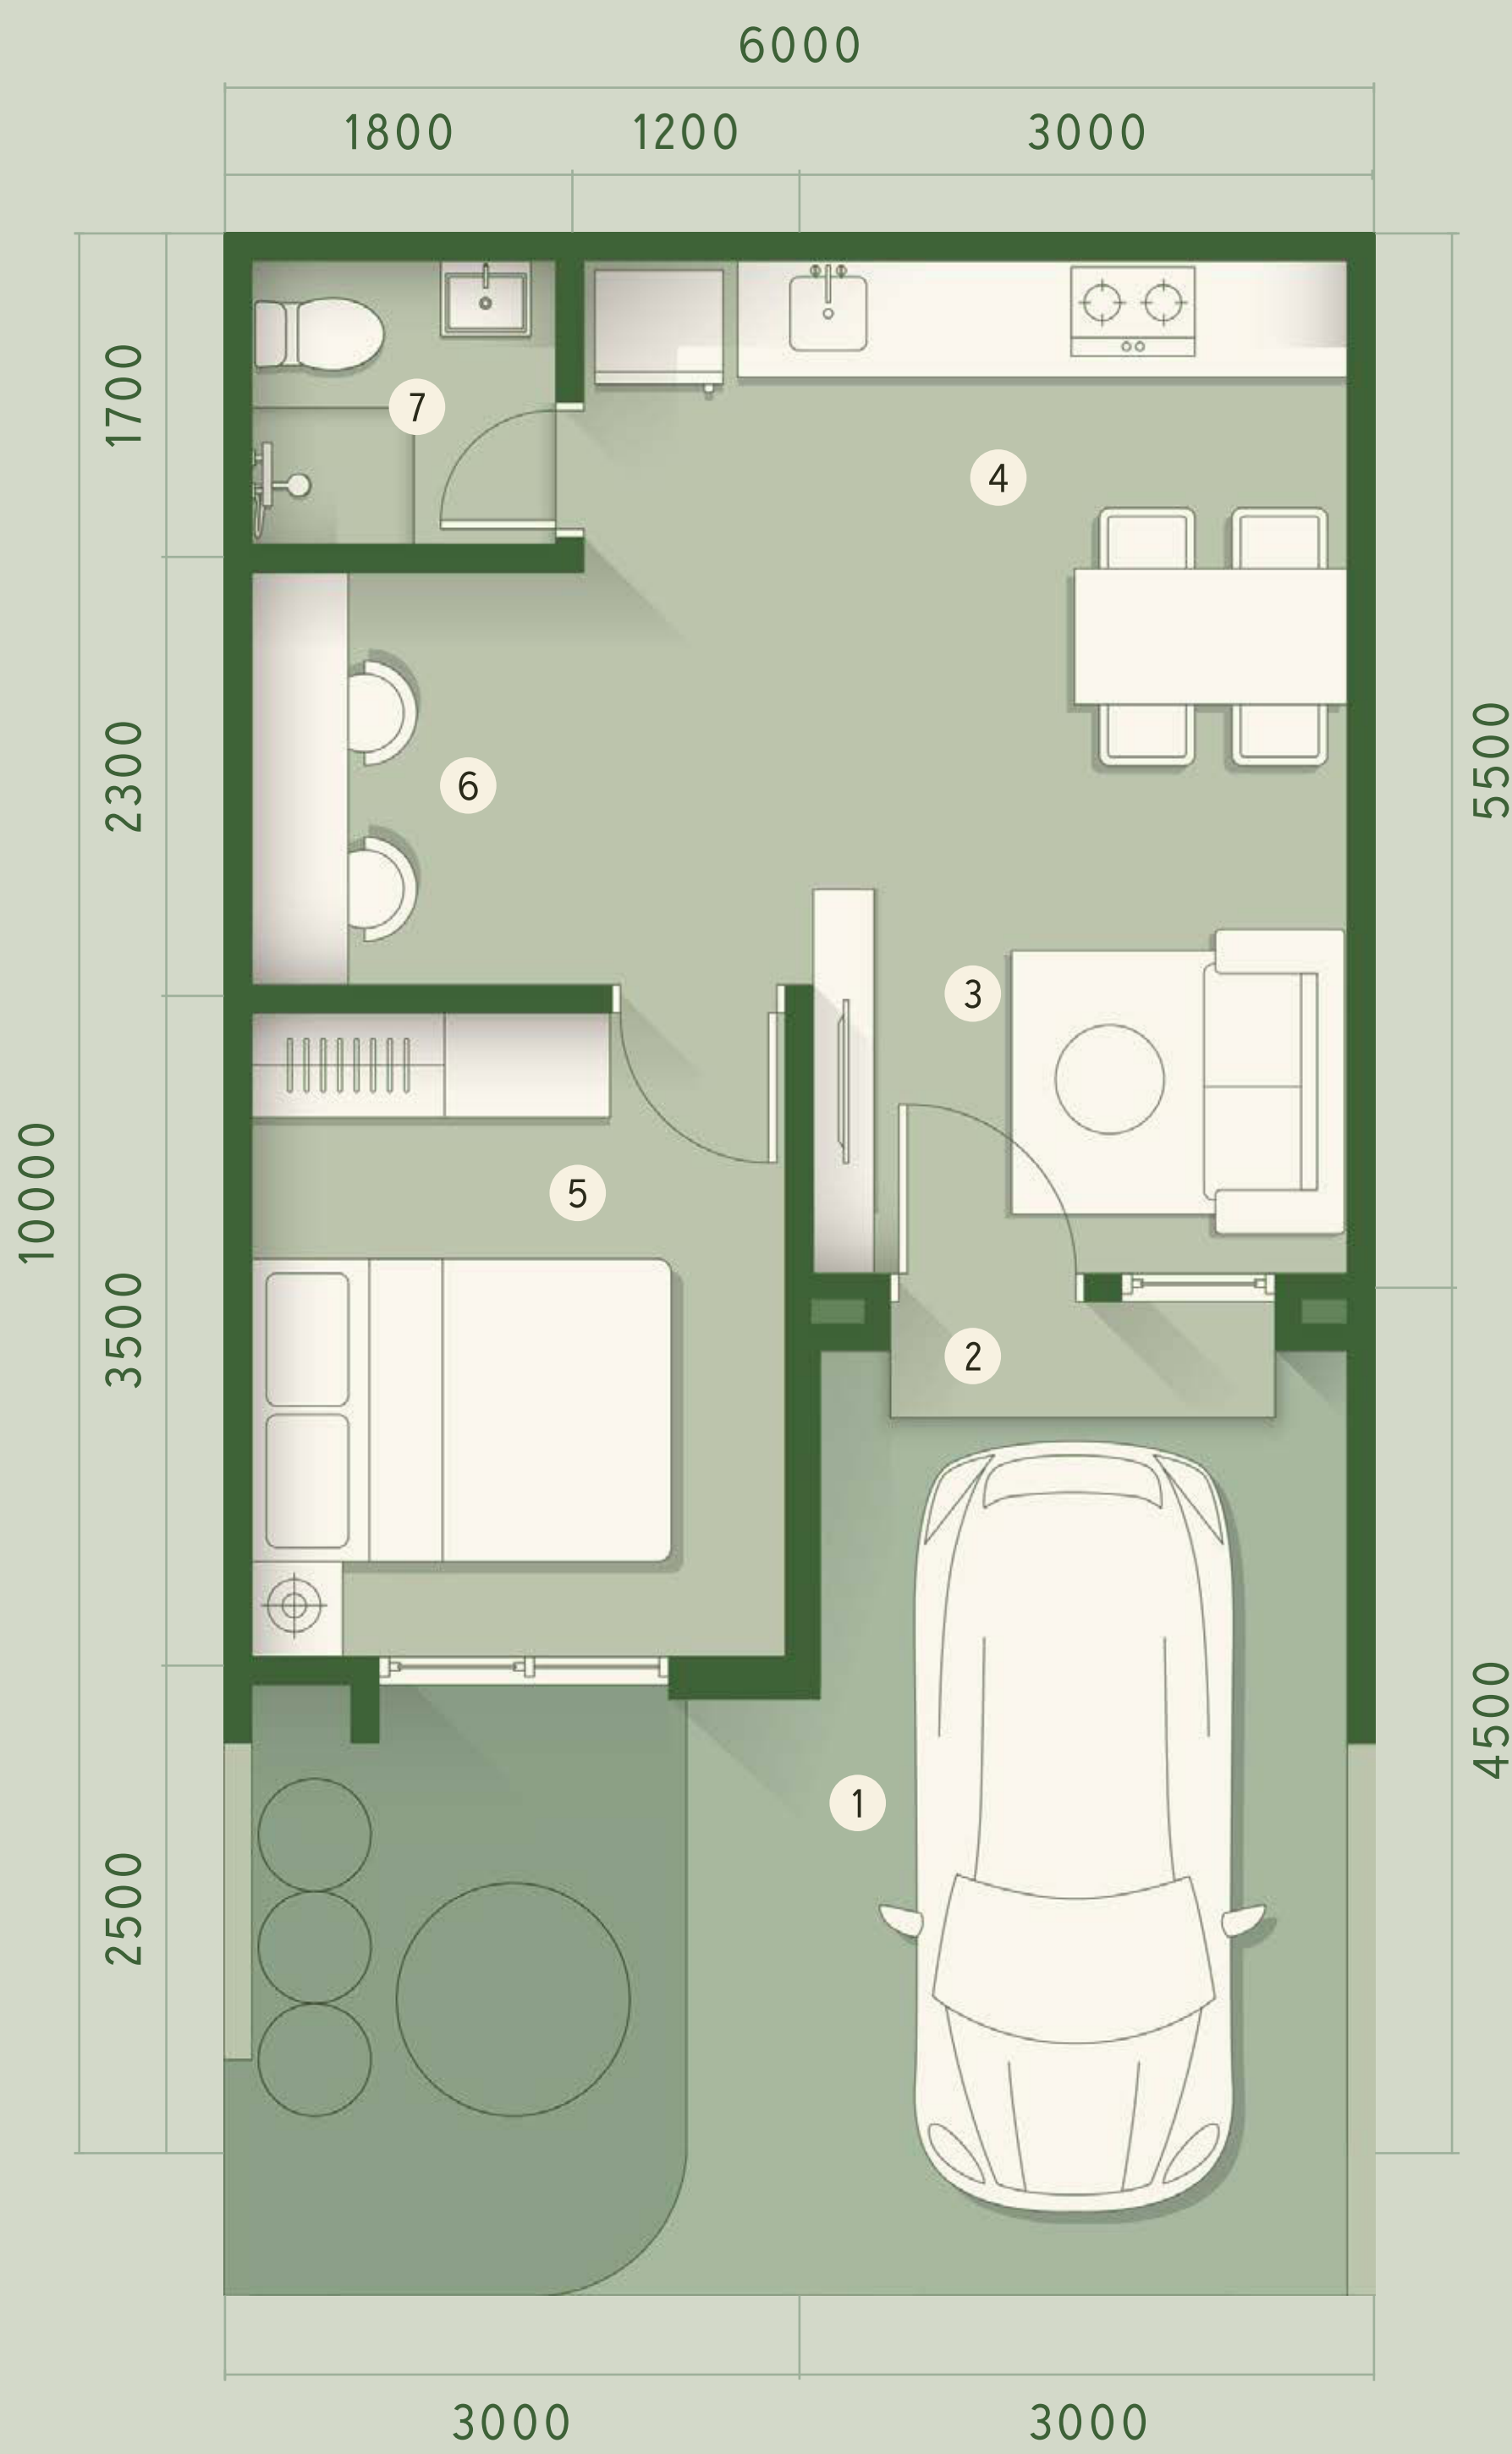


FIRST FLOOR

- 1. Carport
- 2. Entrance
- 3. Living Room
- 4. Kitchen & Dining Area
- 5. Bedroom
- 6. Study Room
- 7. Bathroom

*Disclaimer: While every effort has been made to ensure the accuracy of the information herein at the time of press, the developer and our agents make no warranty, representation or undertaking whether expressed or implied, nor does it assume any legal liability, whether direct or indirect, or responsibility for the accuracy, completeness or usefulness of any information. The information herein is subject to change and does not form part of any offer contract. All layout are not to scale and all illustration are artist impressions only.

CEDAR 6A INTERIOR

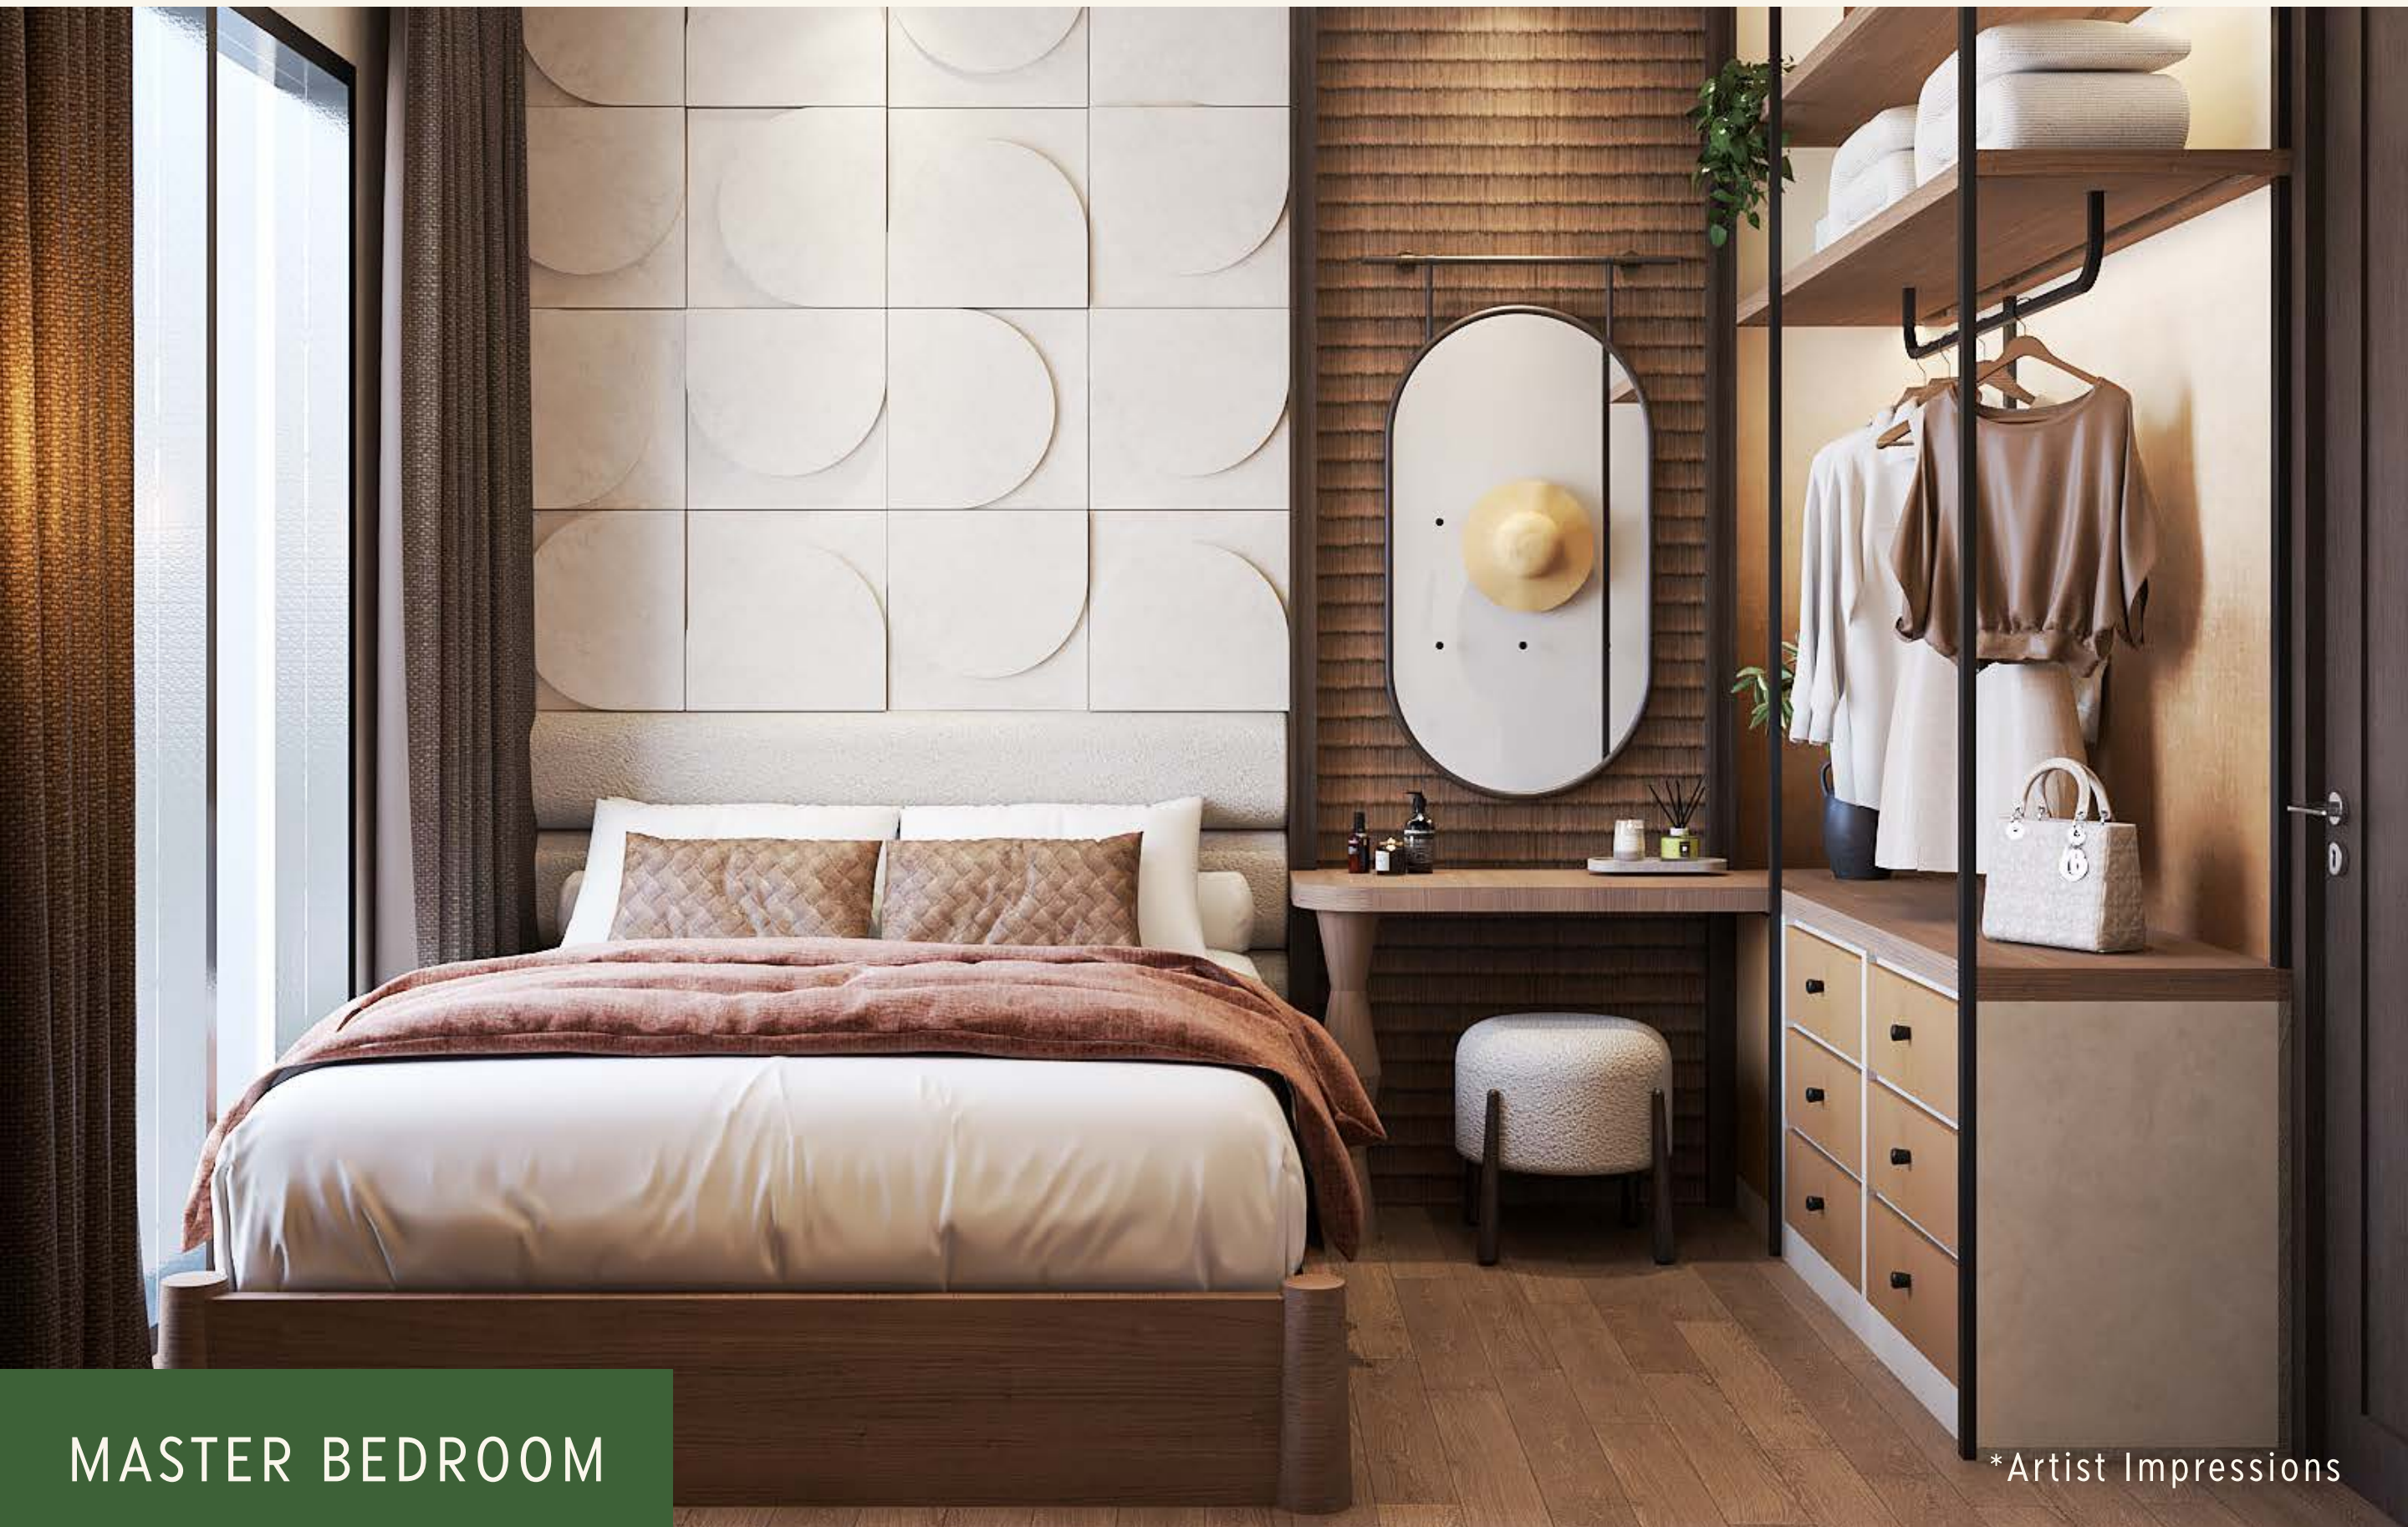



*Artist Impressions

CEDAR 5

Size

5 X 12

Bedroom

2+1

Land

60 M²

Bathroom

1+1

Building

75 M²

Powder Room

1


Floors

2

Carport


1

CEDAR 5 FLOORPLAN

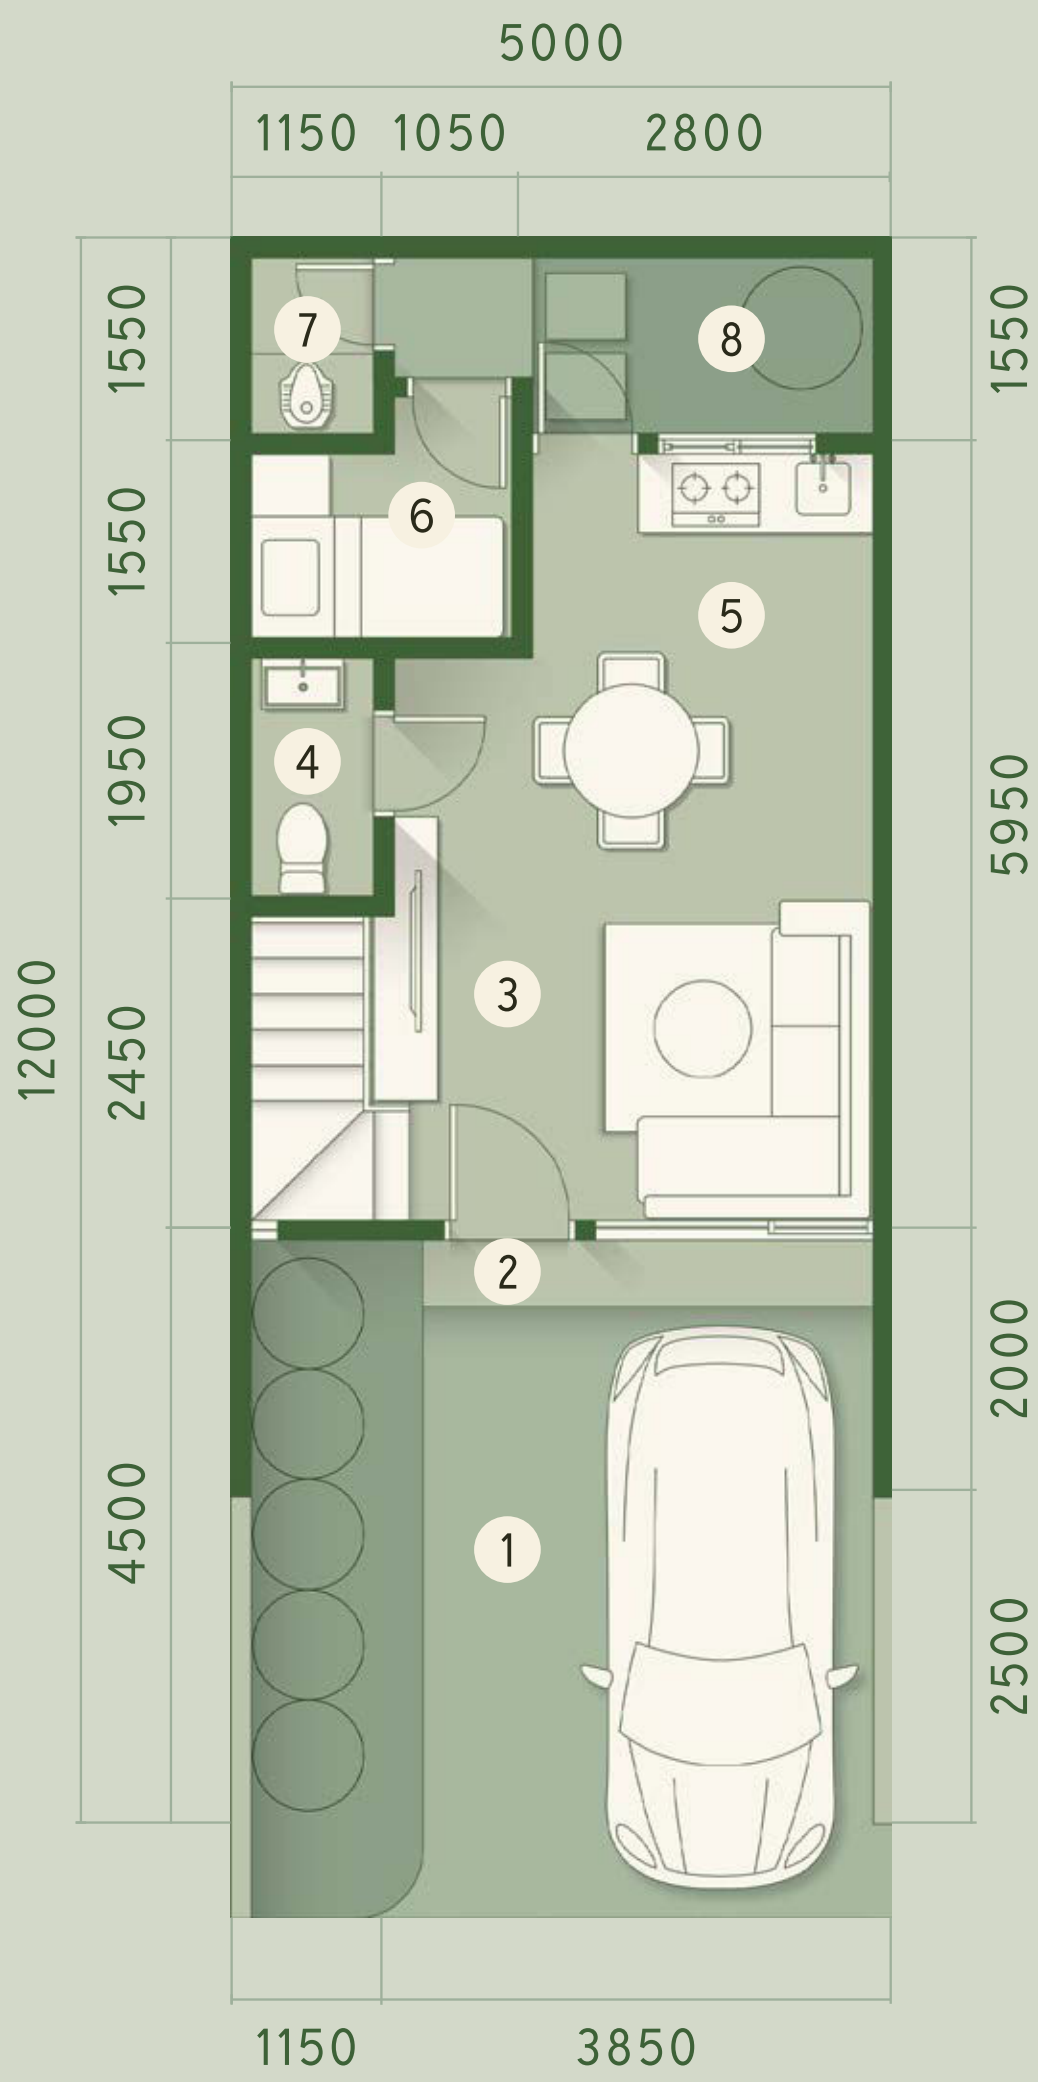

FIRST FLOOR

- 1. Carport
- 2. Entrance
- 3. Living Room
- 4. Powder Room
- 5. Kitchen & Dining Area
- 6. Maid's Room
- 7. Maid's Bathroom
- 8. Backyard


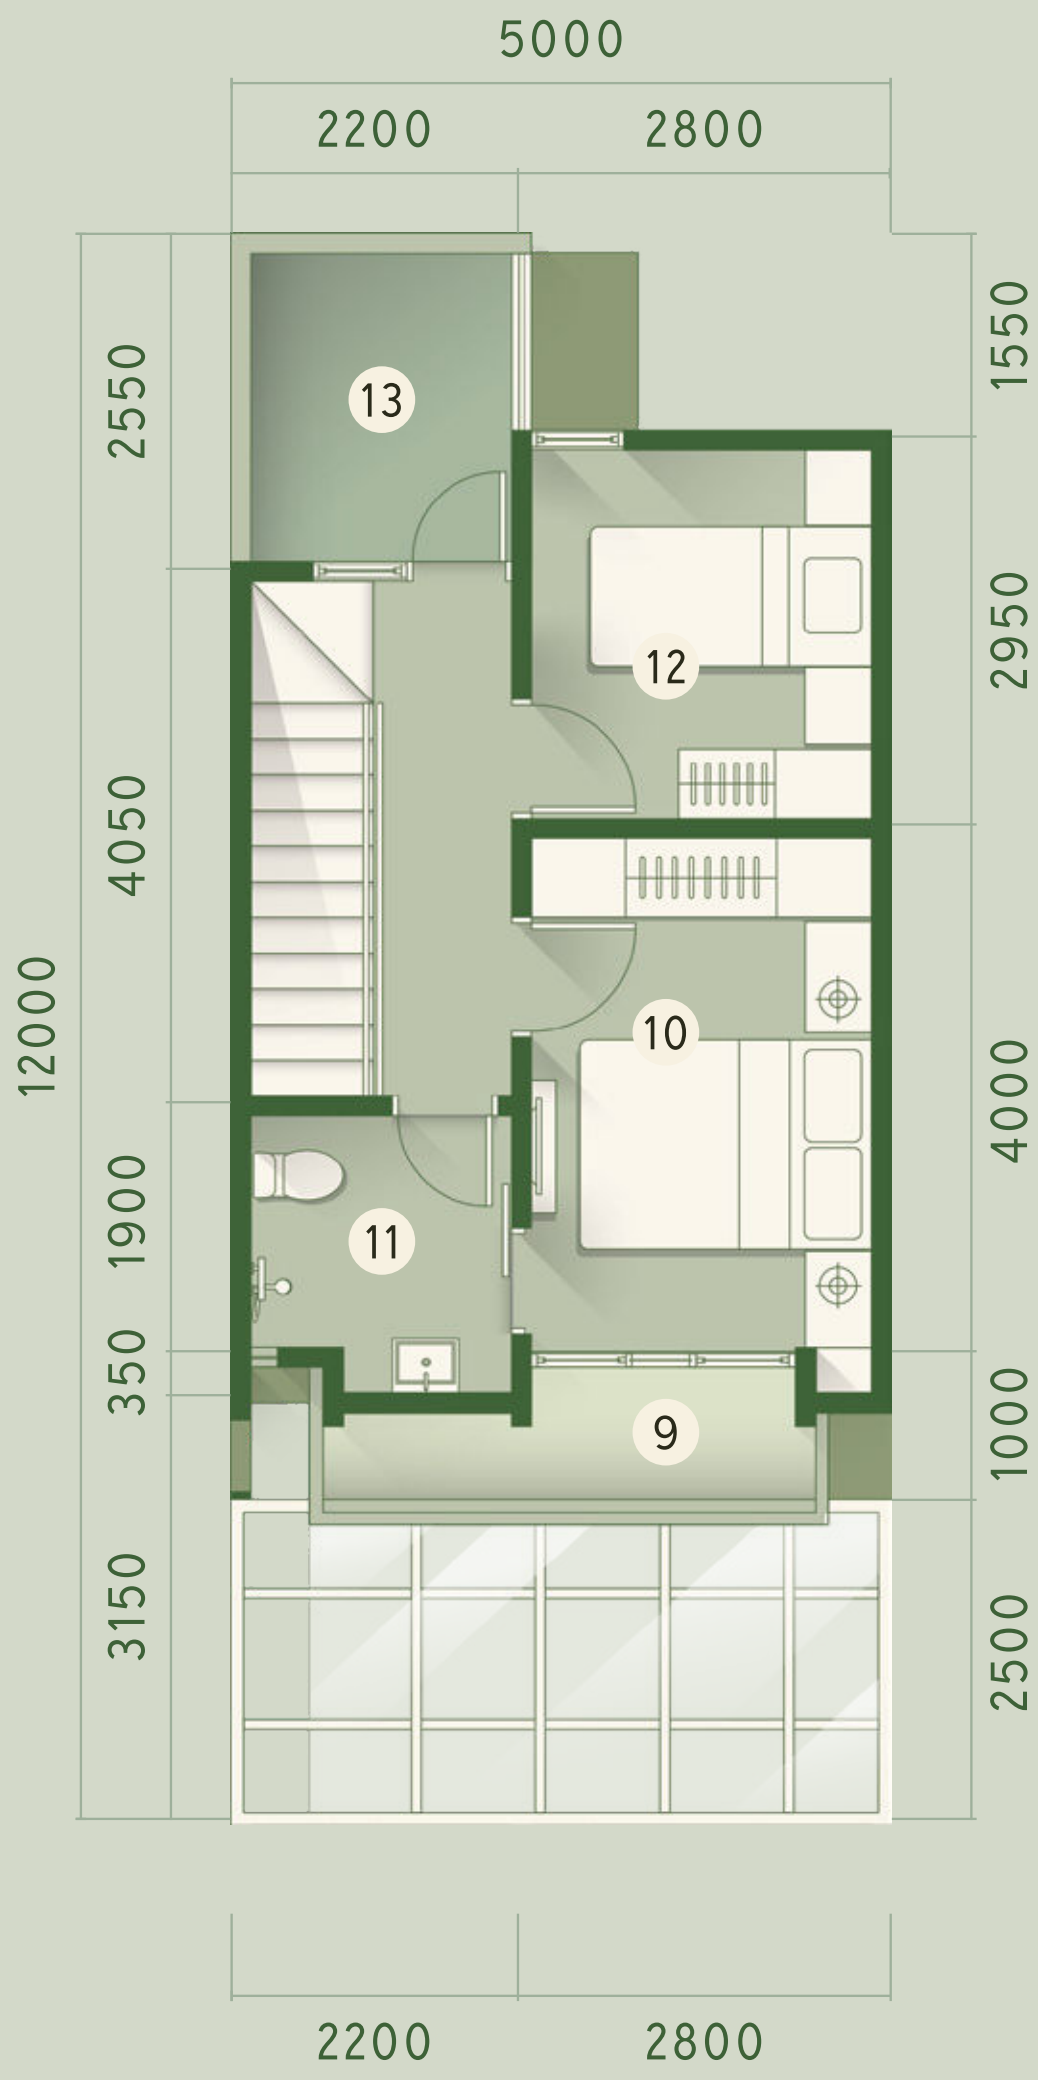


SECOND FLOOR

- 9. Balcony
- 10. Master Bedroom
- 11. Bathroom
- 12. Bedroom
- 13. Terrace

*Disclaimer: While every effort has been made to ensure the accuracy of the information herein at the time of press, the developer and our agents make no warranty, representation or undertaking whether expressed or implied, nor does it assume any legal liability, whether direct or indirect, or responsibility for the accuracy, completeness or usefulness of any information. The information herein is subject to change and does not form part of any offer contract. All layout are not to scale and all illustration are artist impressions only.

CEDAR 5 INTERIOR

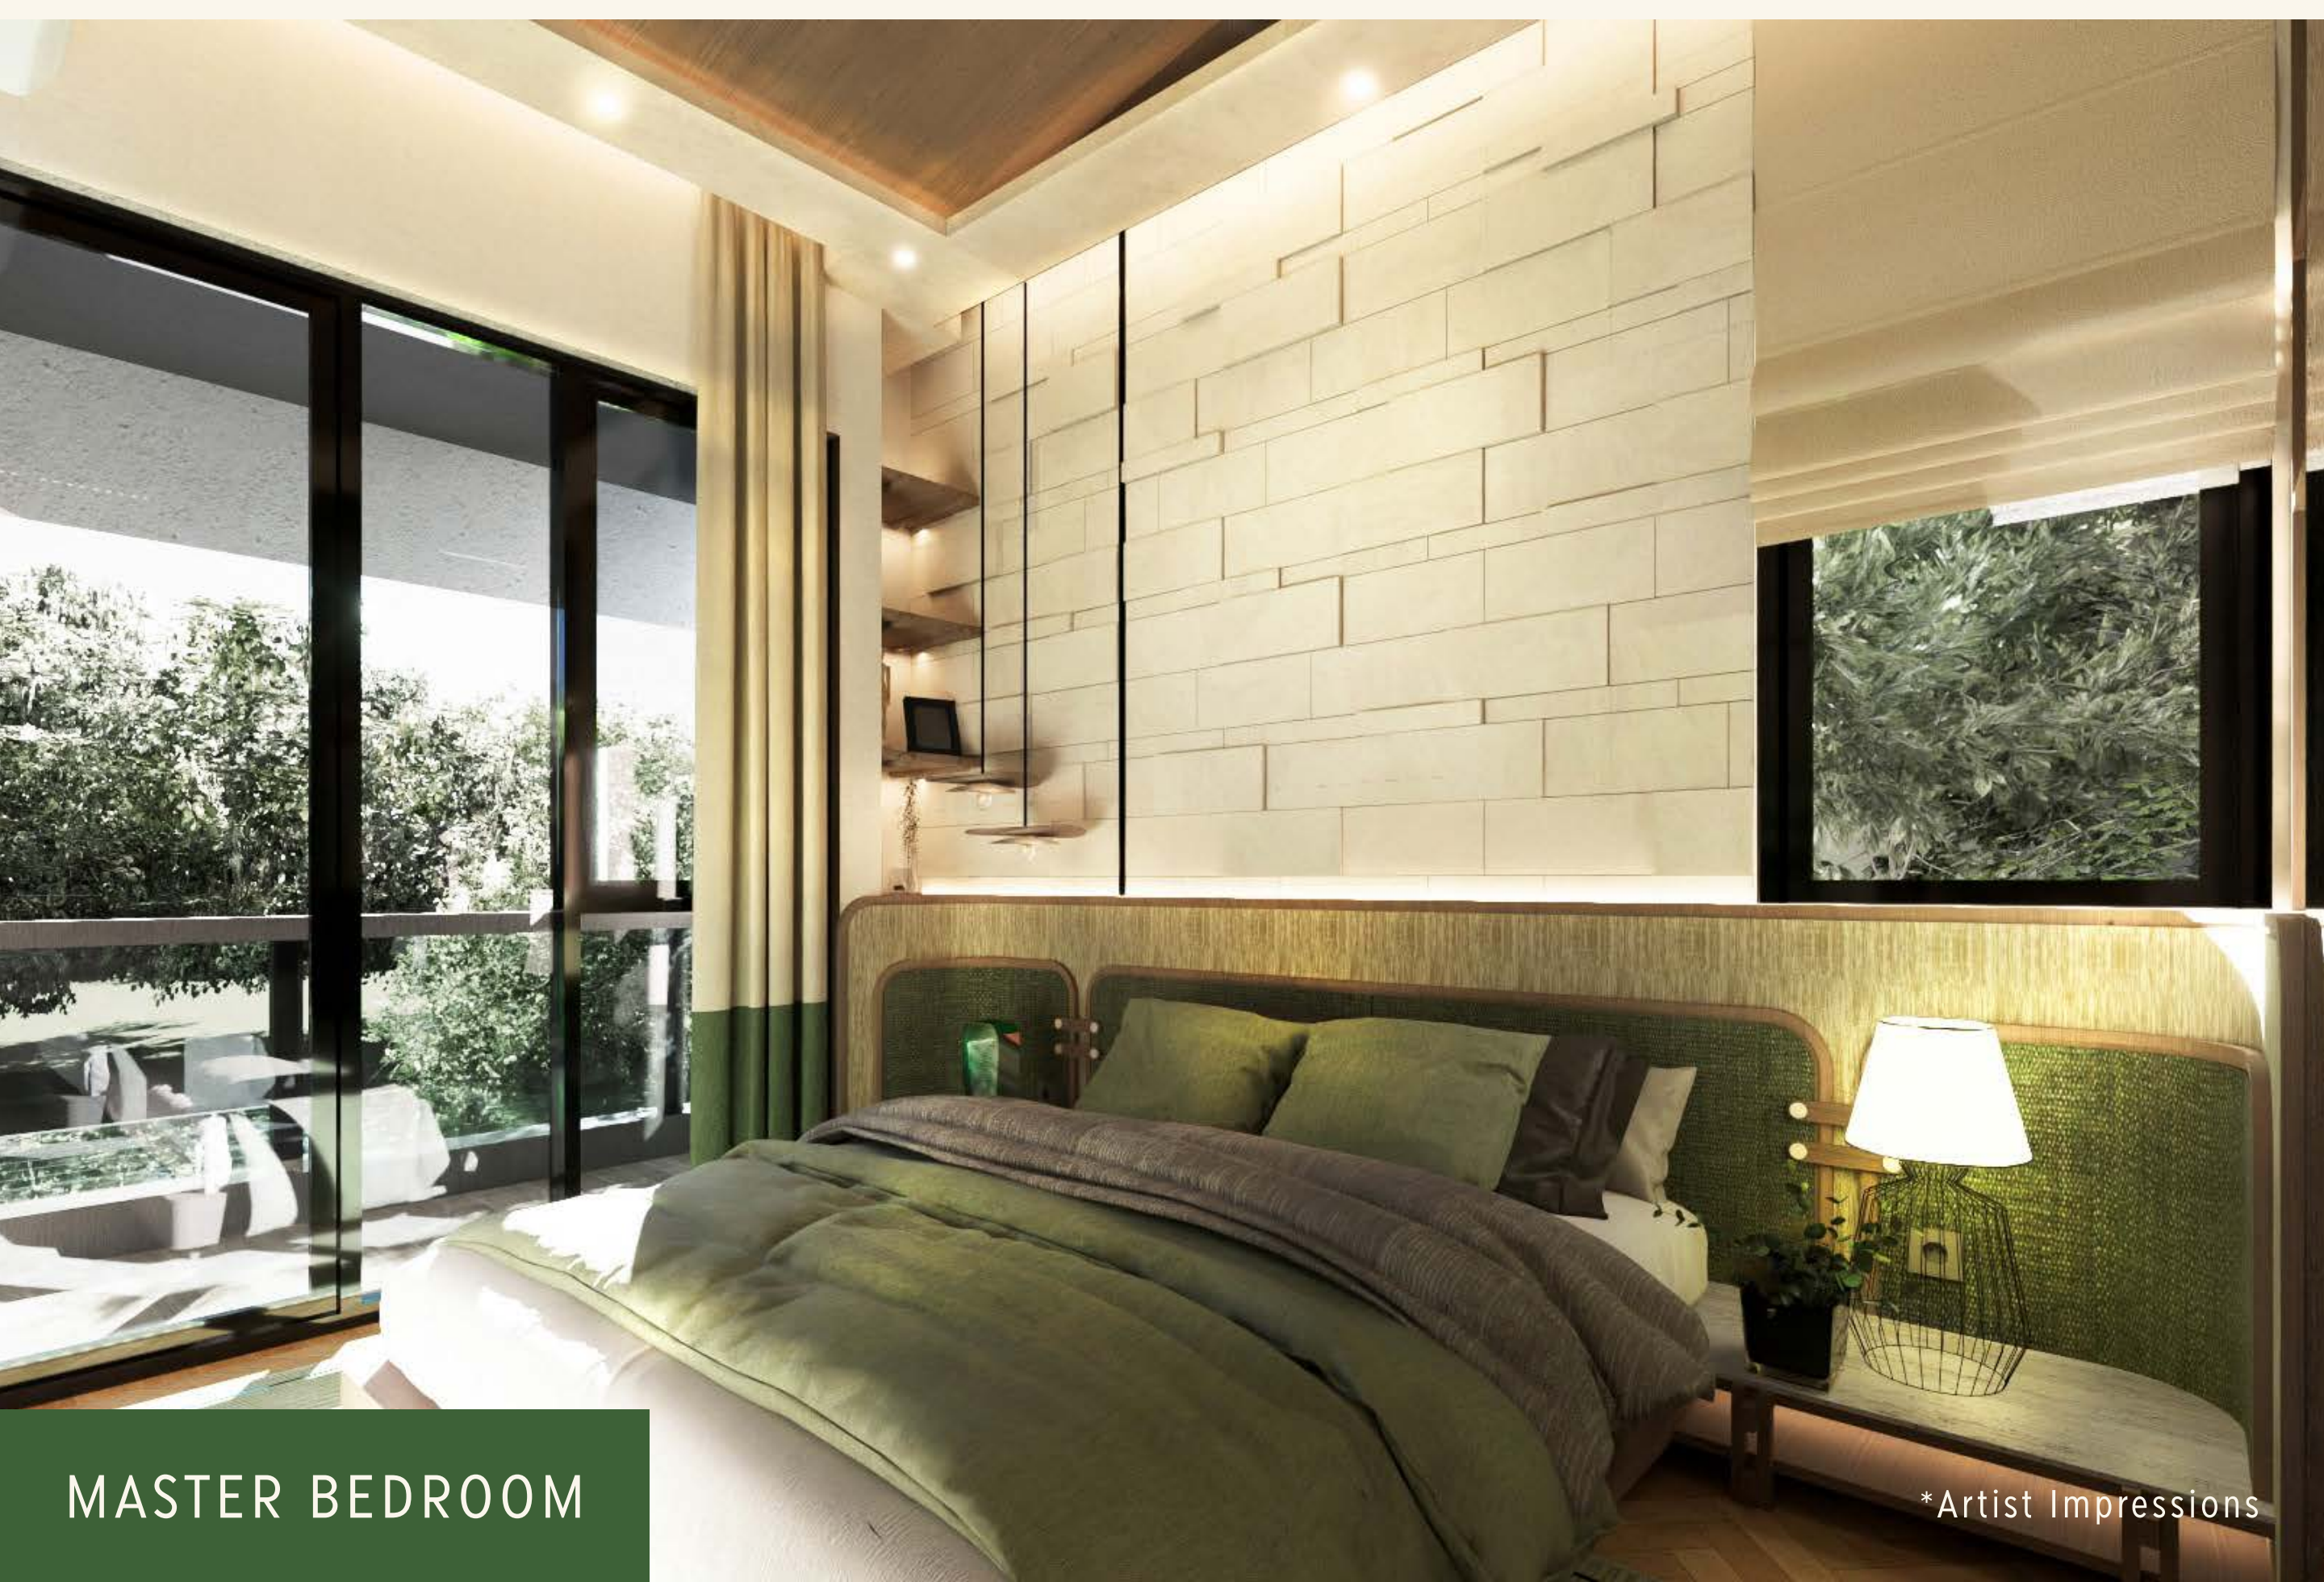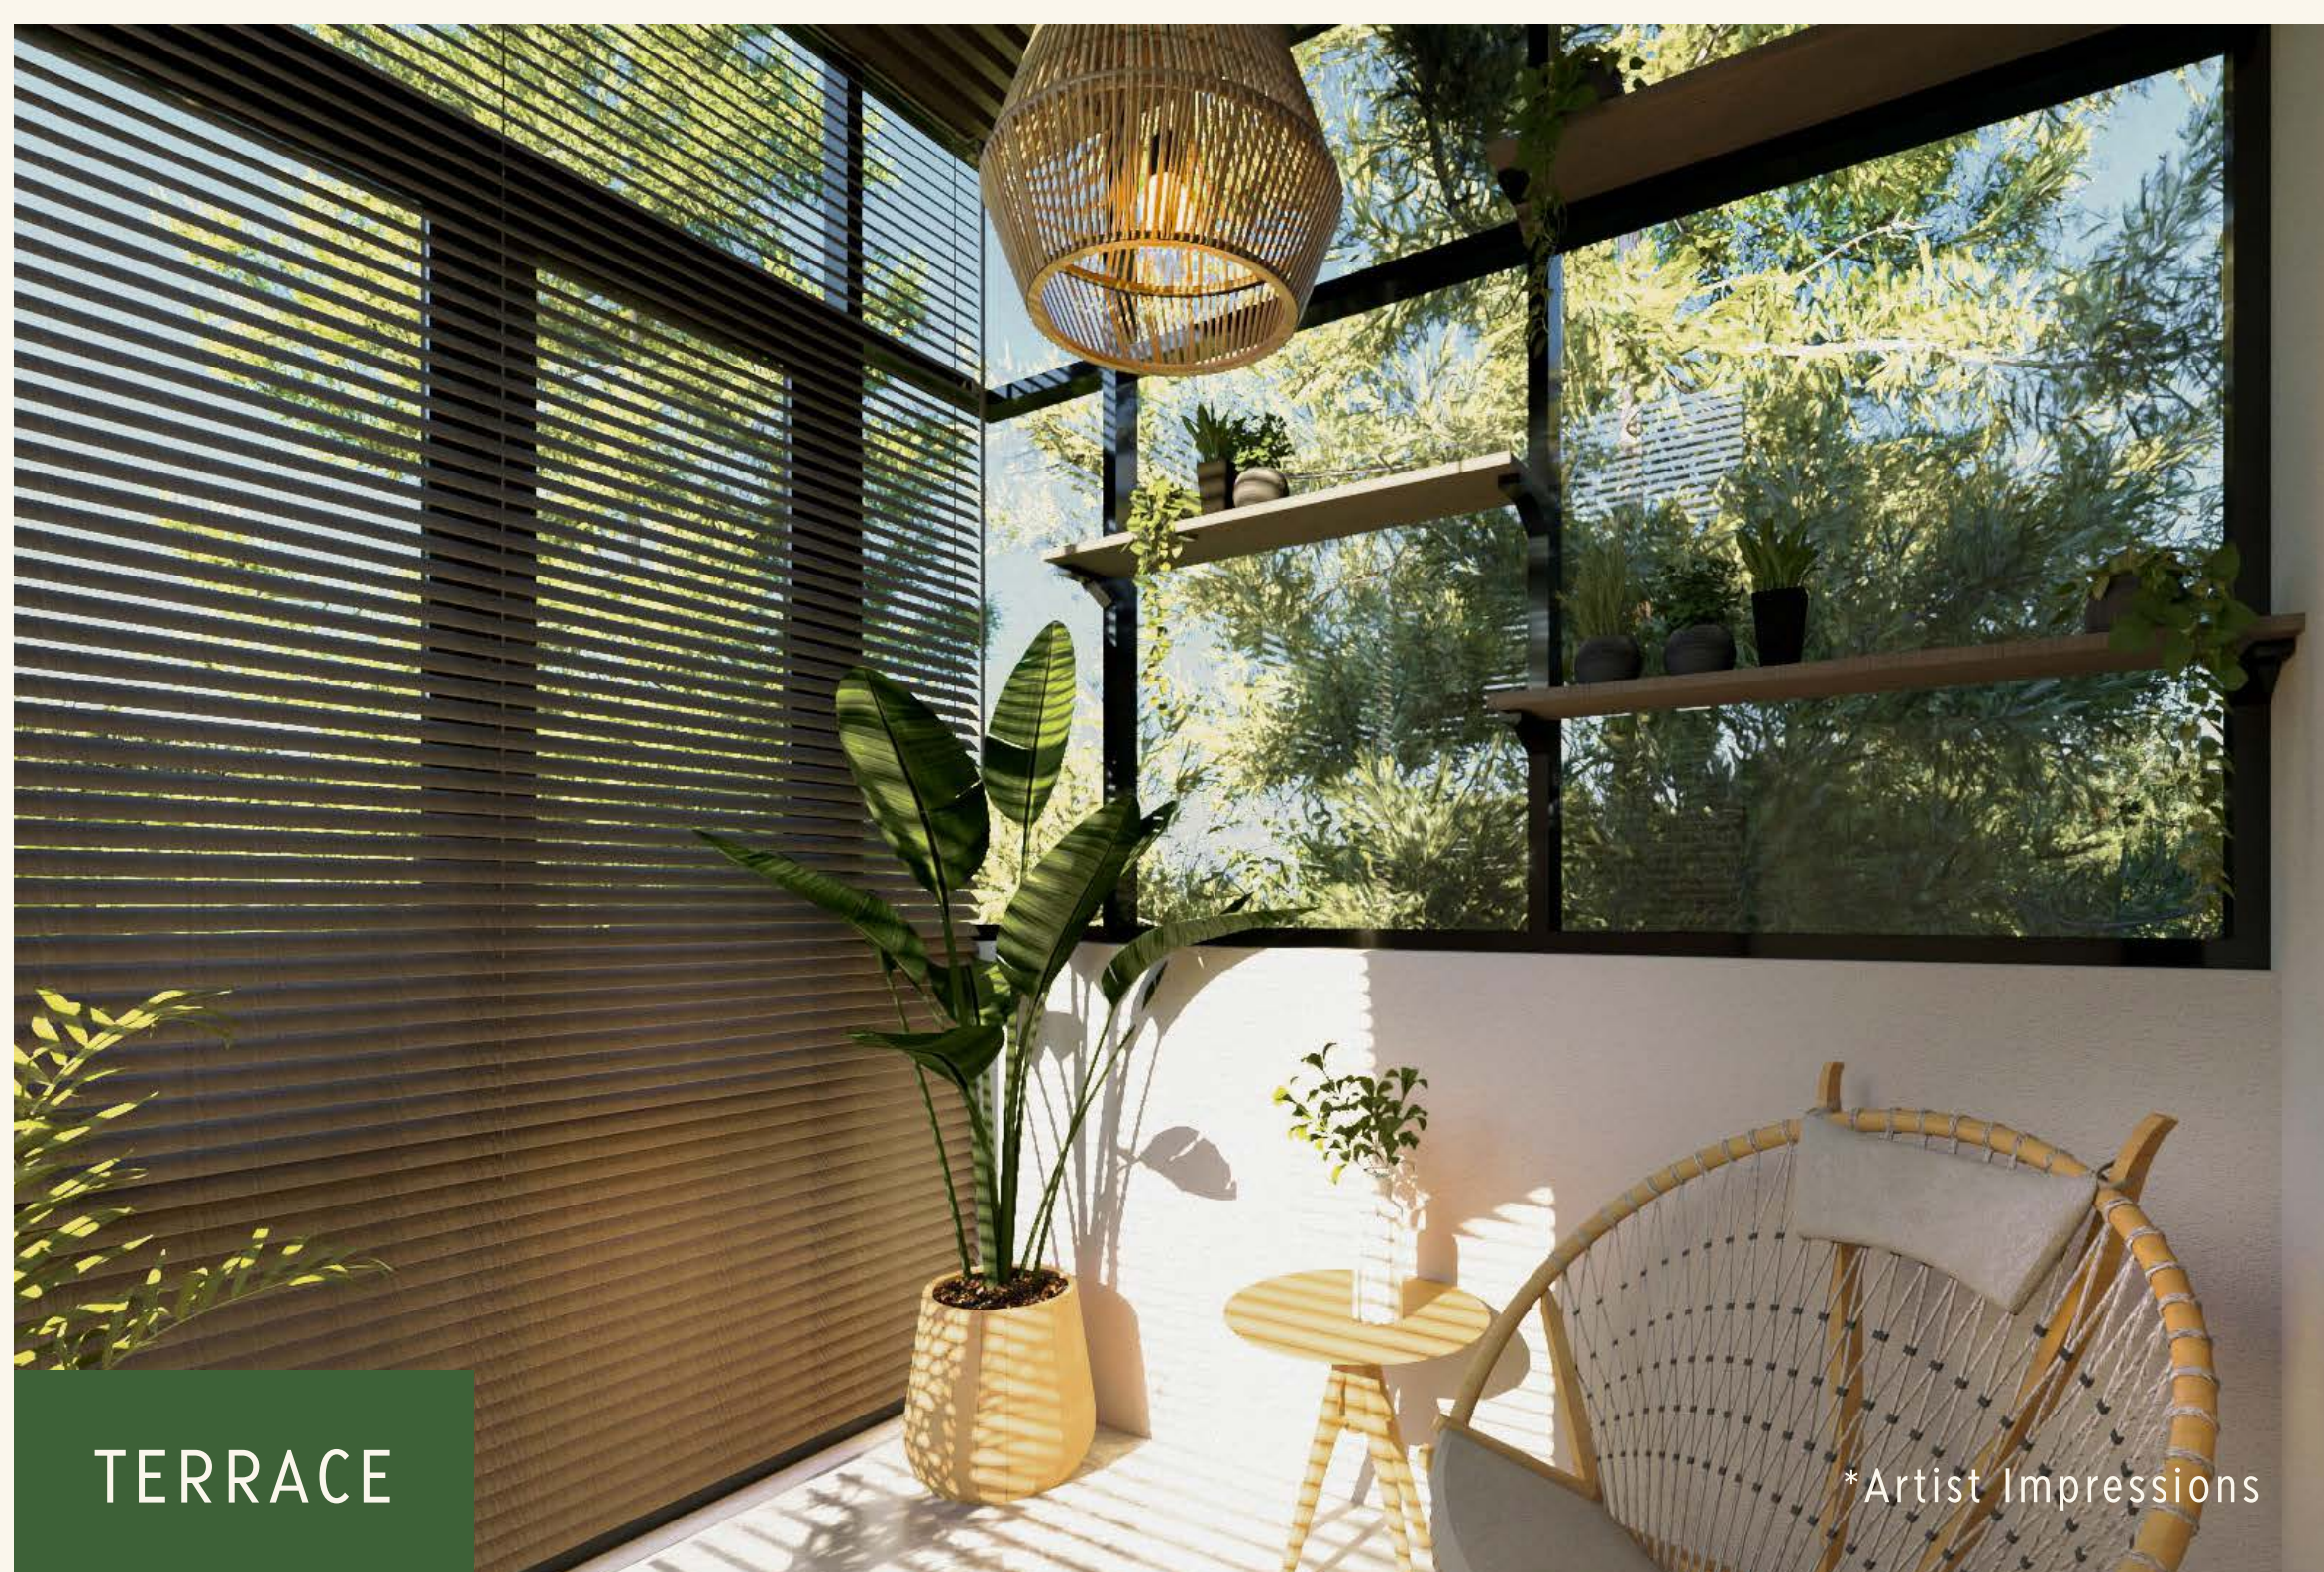



*Artist Impressions

CEDAR 6

Size
6 X 12

Land
72 M²

Bedroom
3+1


Building
92 M²

Bathroom
2+1

Floors
2


Carport
2

CEDAR 6 FLOORPLAN

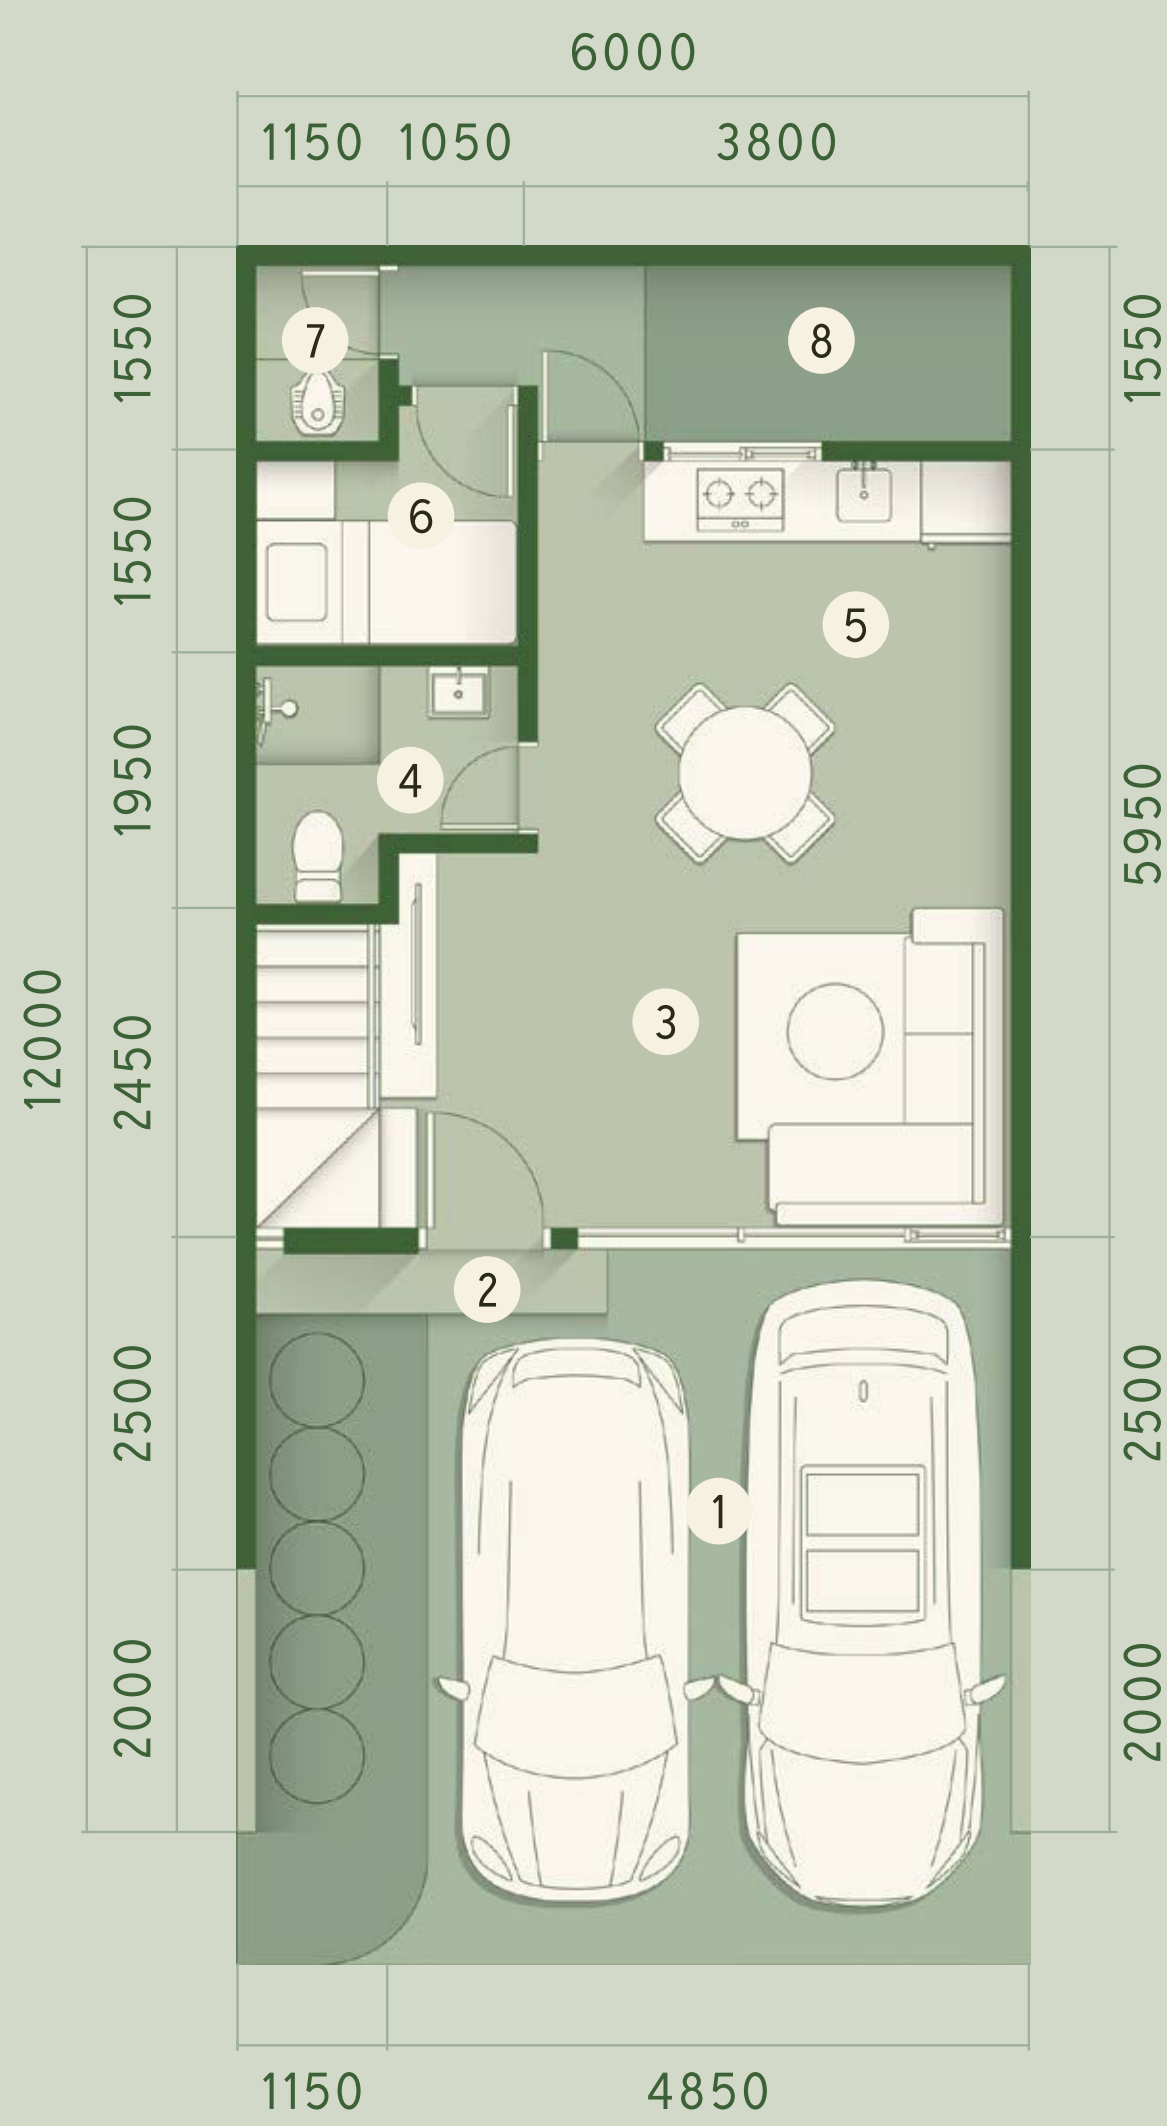

FIRST FLOOR

- 1. Carport
- 2. Entrance
- 3. Living Room
- 4. Bathroom
- 5. Kitchen & Dining Area
- 6. Maid's Room
- 7. Maid's Bathroom
- 8. Backyard

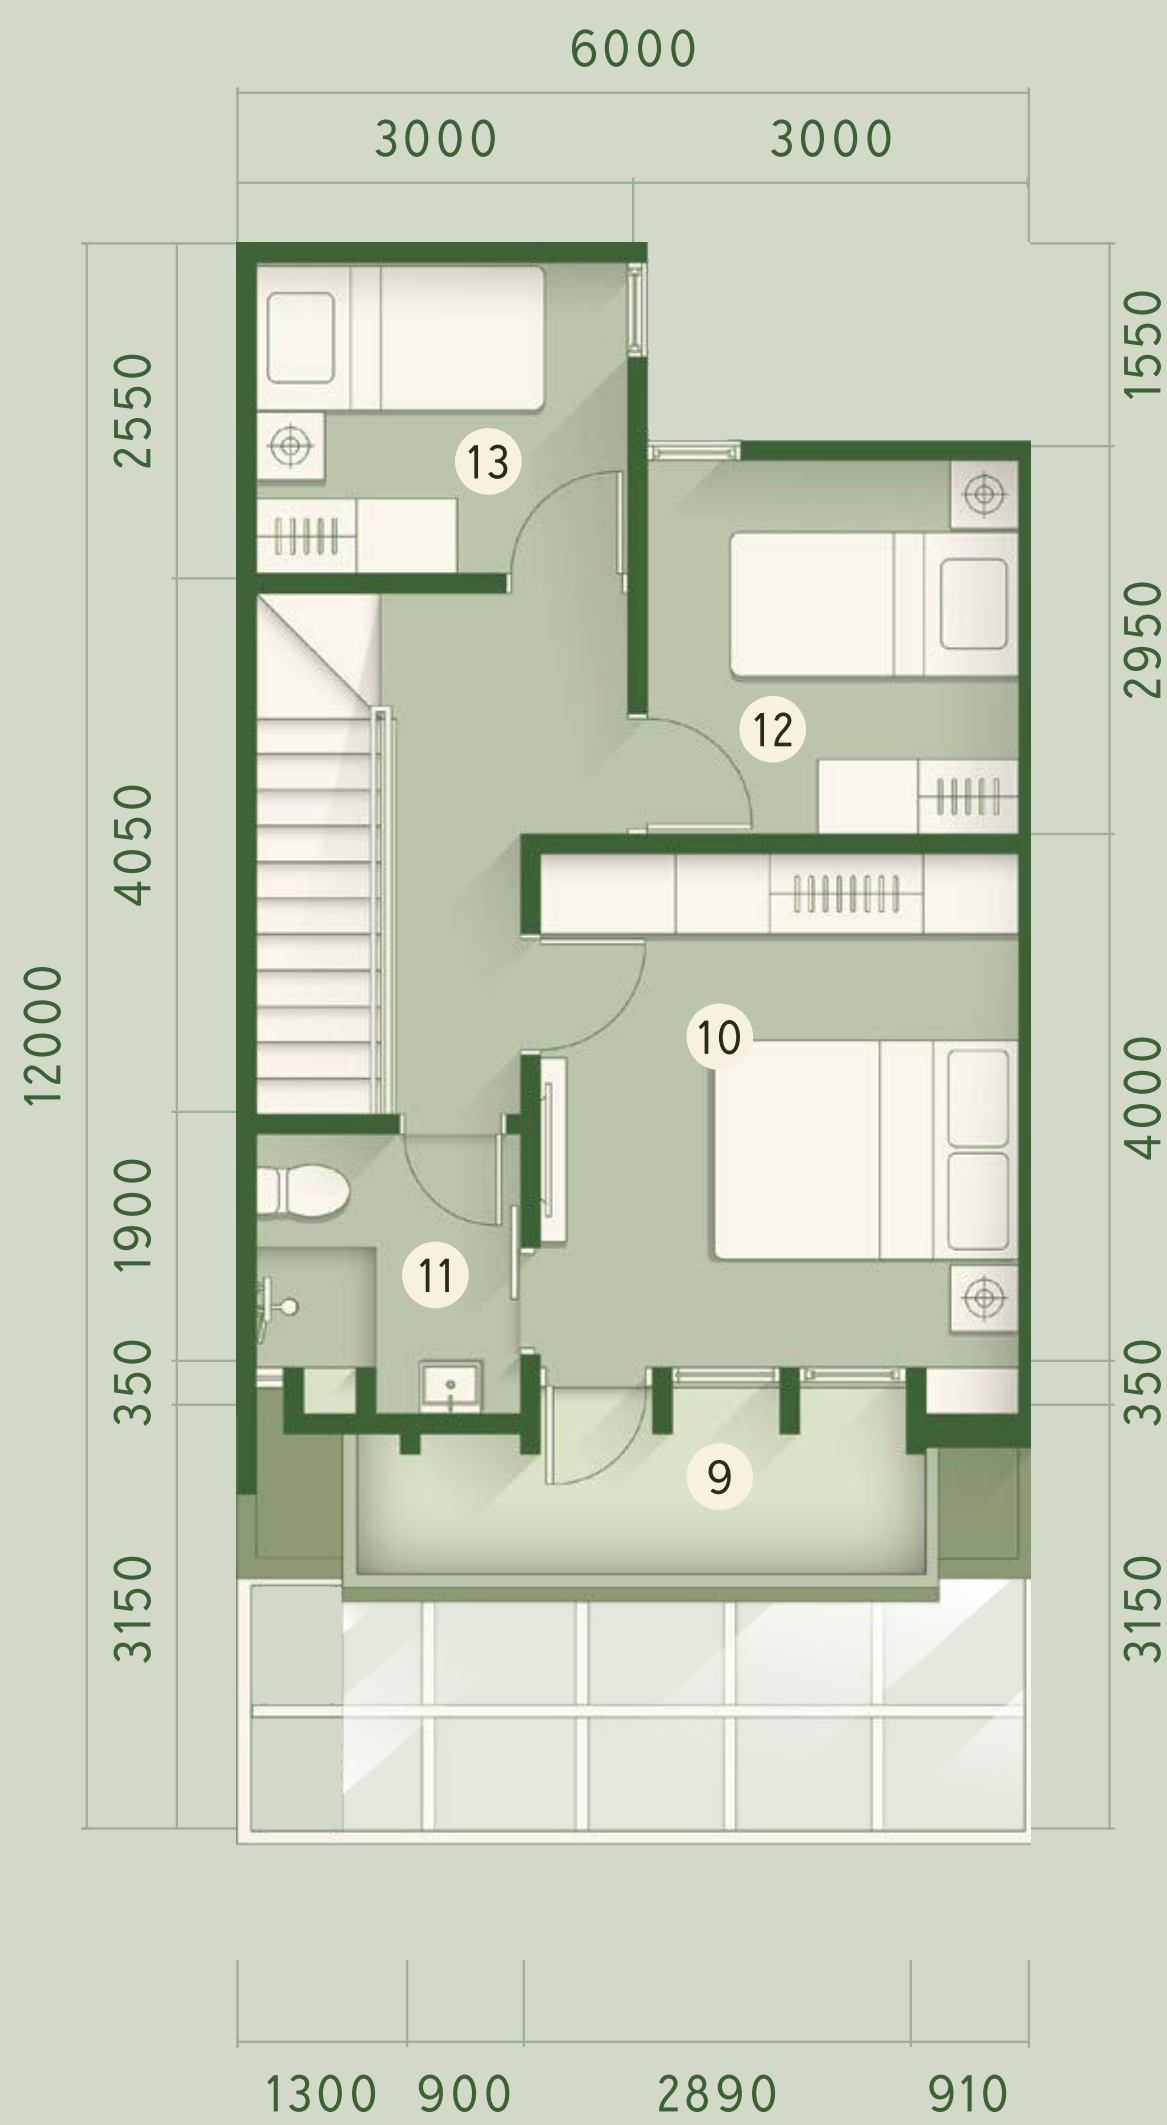

SECOND FLOOR

- 9. Balcony
- 10. Master Bedroom
- 11. Bathroom
- 12. Children Bedroom 1
- 13. Children Bedroom 2

*Disclaimer: While every effort has been made to ensure the accuracy of the information herein at the time of press, the developer and our agents make no warranty, representation or undertaking whether expressed or implied, nor does it assume any legal liability, whether direct or indirect, or responsibility for the accuracy, completeness or usefulness of any information. The information herein is subject to change and does not form part of any offer contract. All layout are not to scale and all illustration are artist impressions only.

CEDAR 6 INTERIOR





CEDAR 7

Size
7 X 12

Land
84 M²

Bedroom
3+1


Building
103 M²

Bathroom
3+1

Floors
2


Carport
2

CEDAR 7 FLOORPLAN

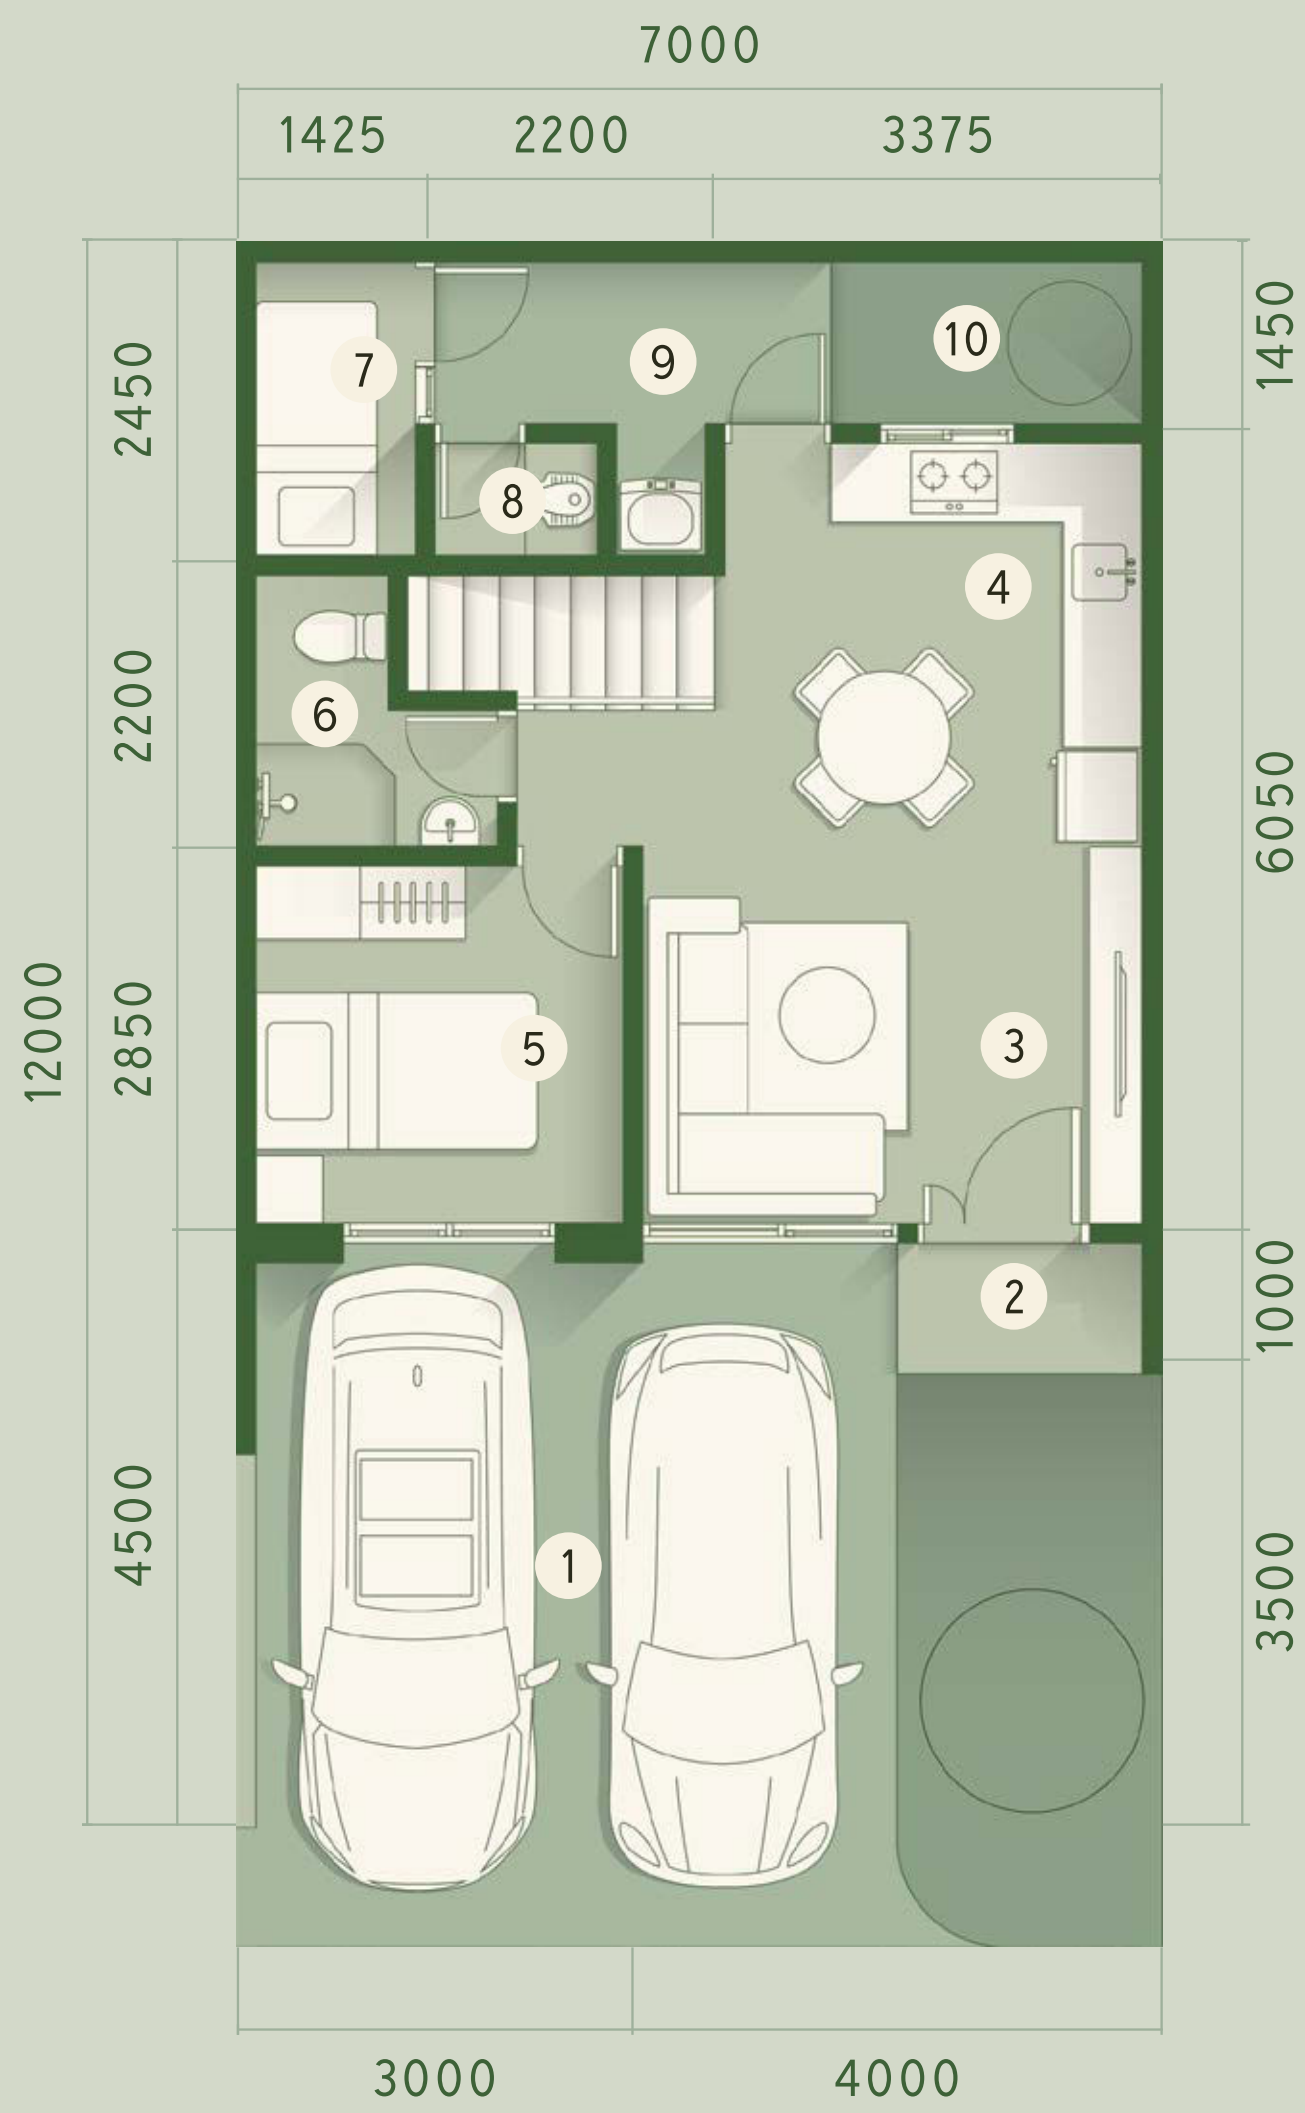

FIRST FLOOR

- 1. Carport
- 2. Entrance
- 3. Living Room
- 4. Kitchen & Dining Area
- 5. Bedroom
- 6. Bathroom
- 7. Maid's Room
- 8. Maid's Bathroom
- 9. Laundry Area
- 10. Backyard

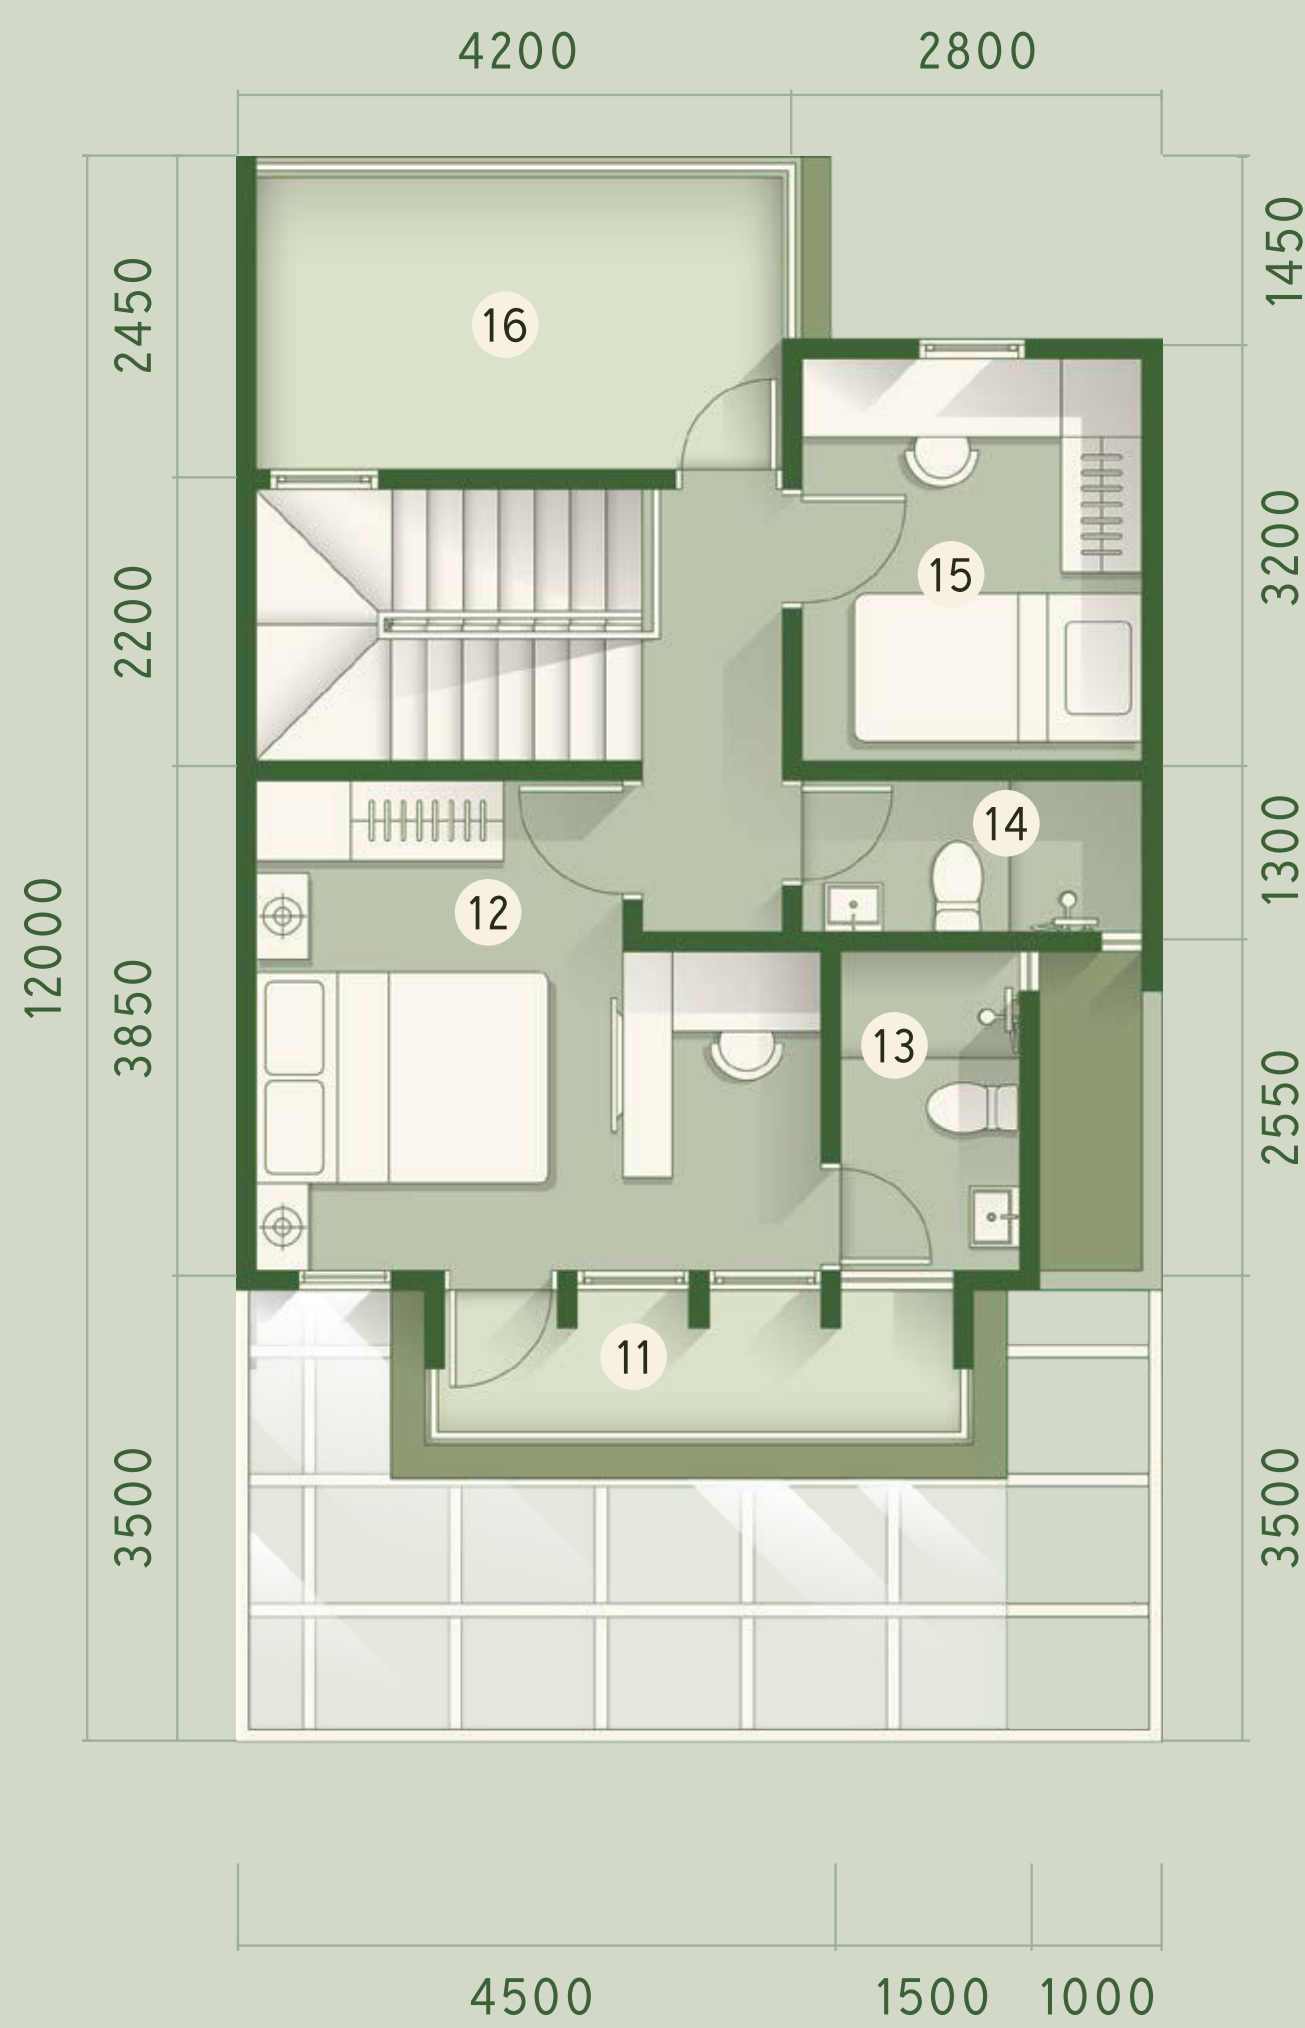


SECOND FLOOR

- 11. Balcony
- 12. Master Bedroom
- 13. En Suite Bathroom
- 14. Bathroom
- 15. Bedroom
- 16. Terrace

*Disclaimer: While every effort has been made to ensure the accuracy of the information herein at the time of press, the developer and our agents make no warranty, representation or undertaking whether expressed or implied, nor does it assume any legal liability, whether direct or indirect, or responsibility for the accuracy, completeness or usefulness of any information. The information herein is subject to change and does not form part of any offer contract. All layout are not to scale and all illustration are artist impressions only.

CEDAR 7 INTERIOR

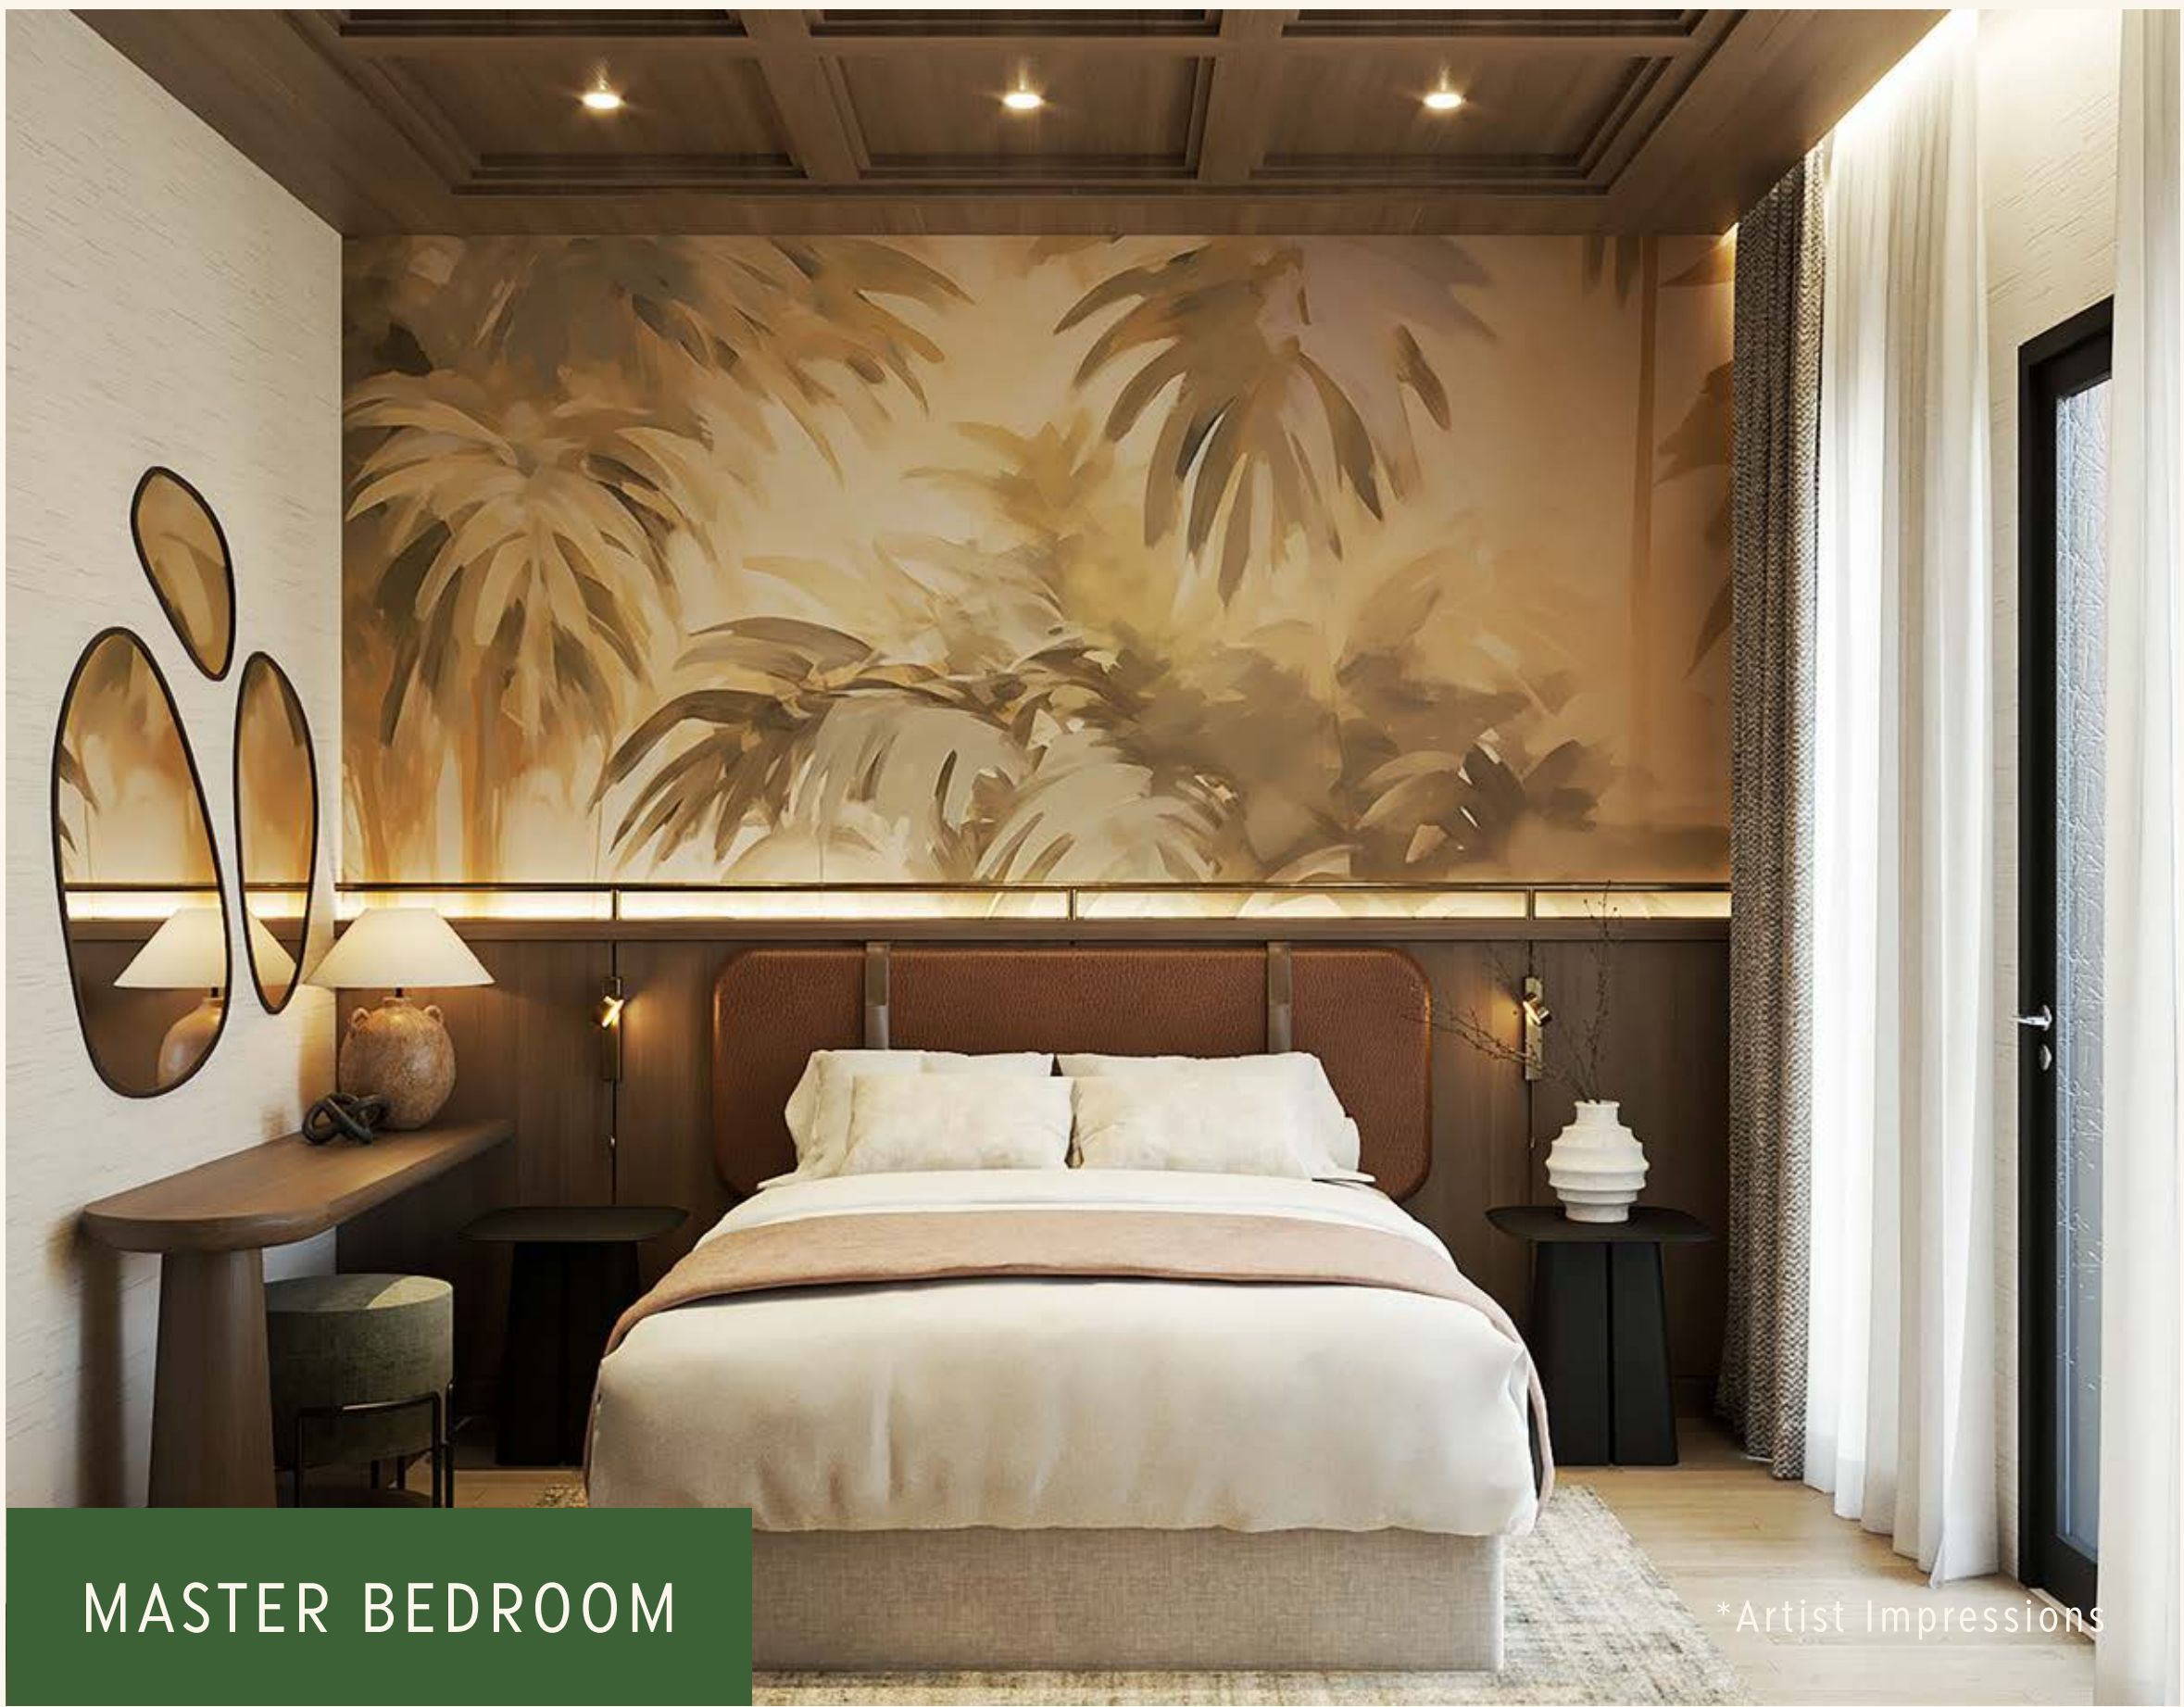



*Artist Impressions

CEDAR 8

Size

8 X 14

Land

112 M²

Bedroom

4+1

Building

125 M²

Bathroom

3+1


Floors

2

Carport


2

CEDAR 8 FLOORPLAN

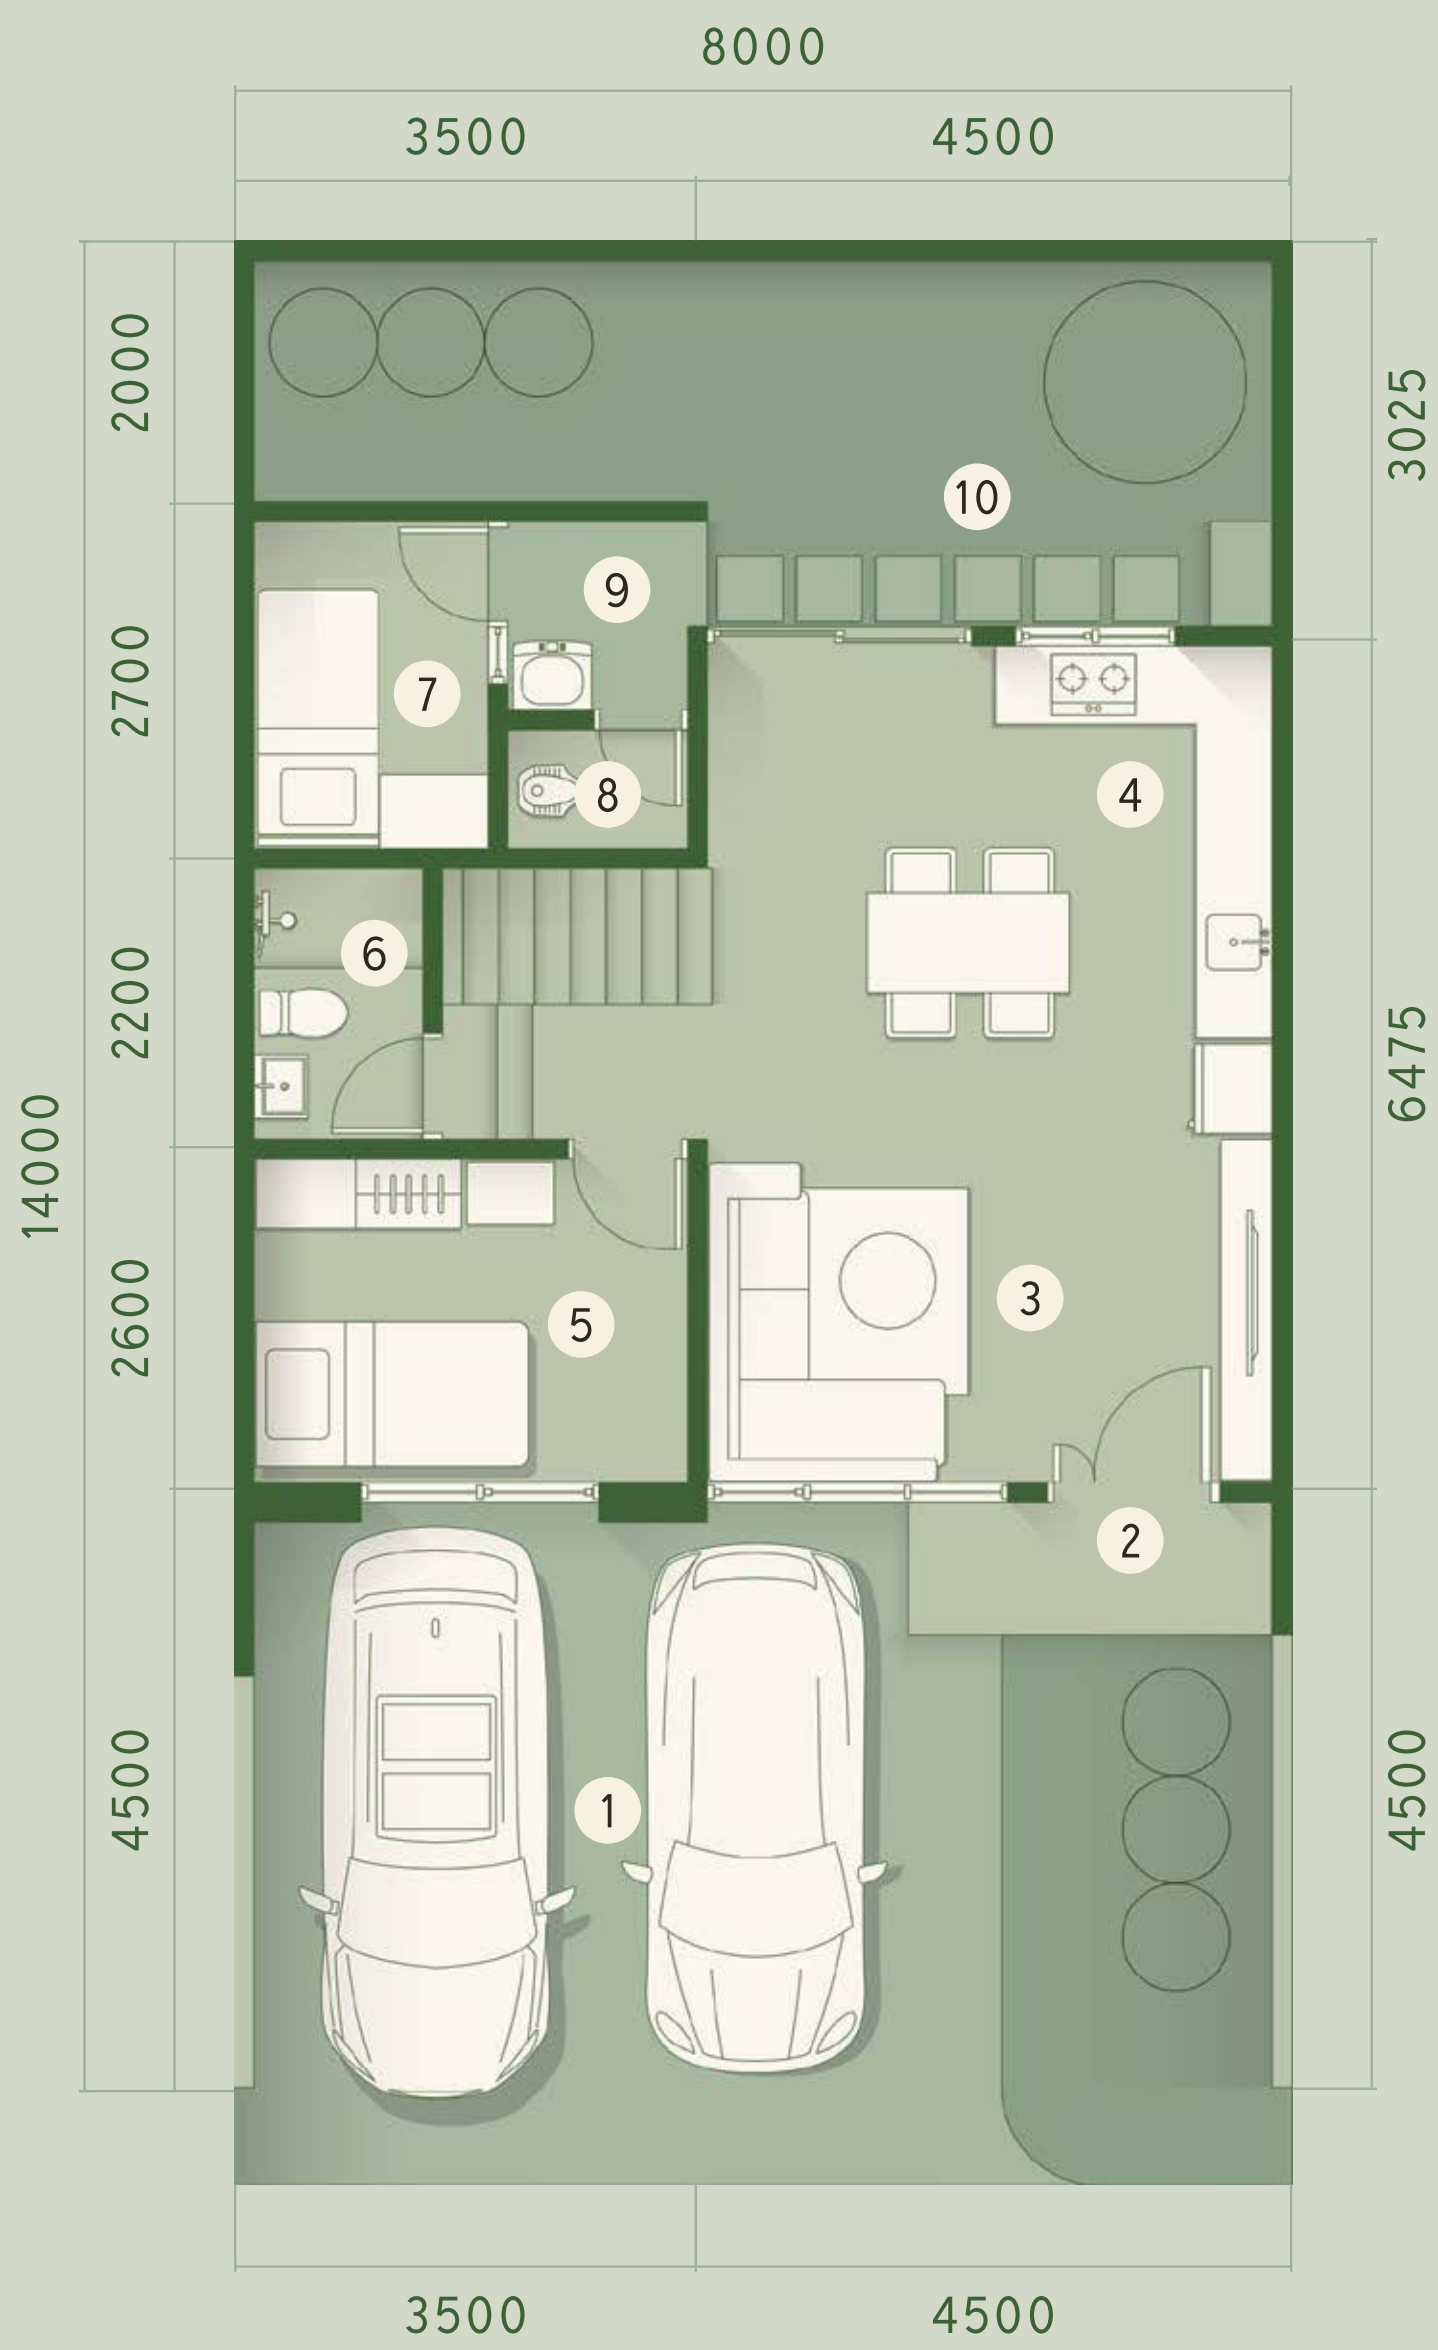

FIRST FLOOR

- 1. Carport
- 2. Entrance
- 3. Living Room
- 4. Kitchen & Dining Area
- 5. Bedroom
- 6. Bathroom
- 7. Maid's Room
- 8. Maid's Bathroom
- 9. Laundry Area
- 10. Backyard

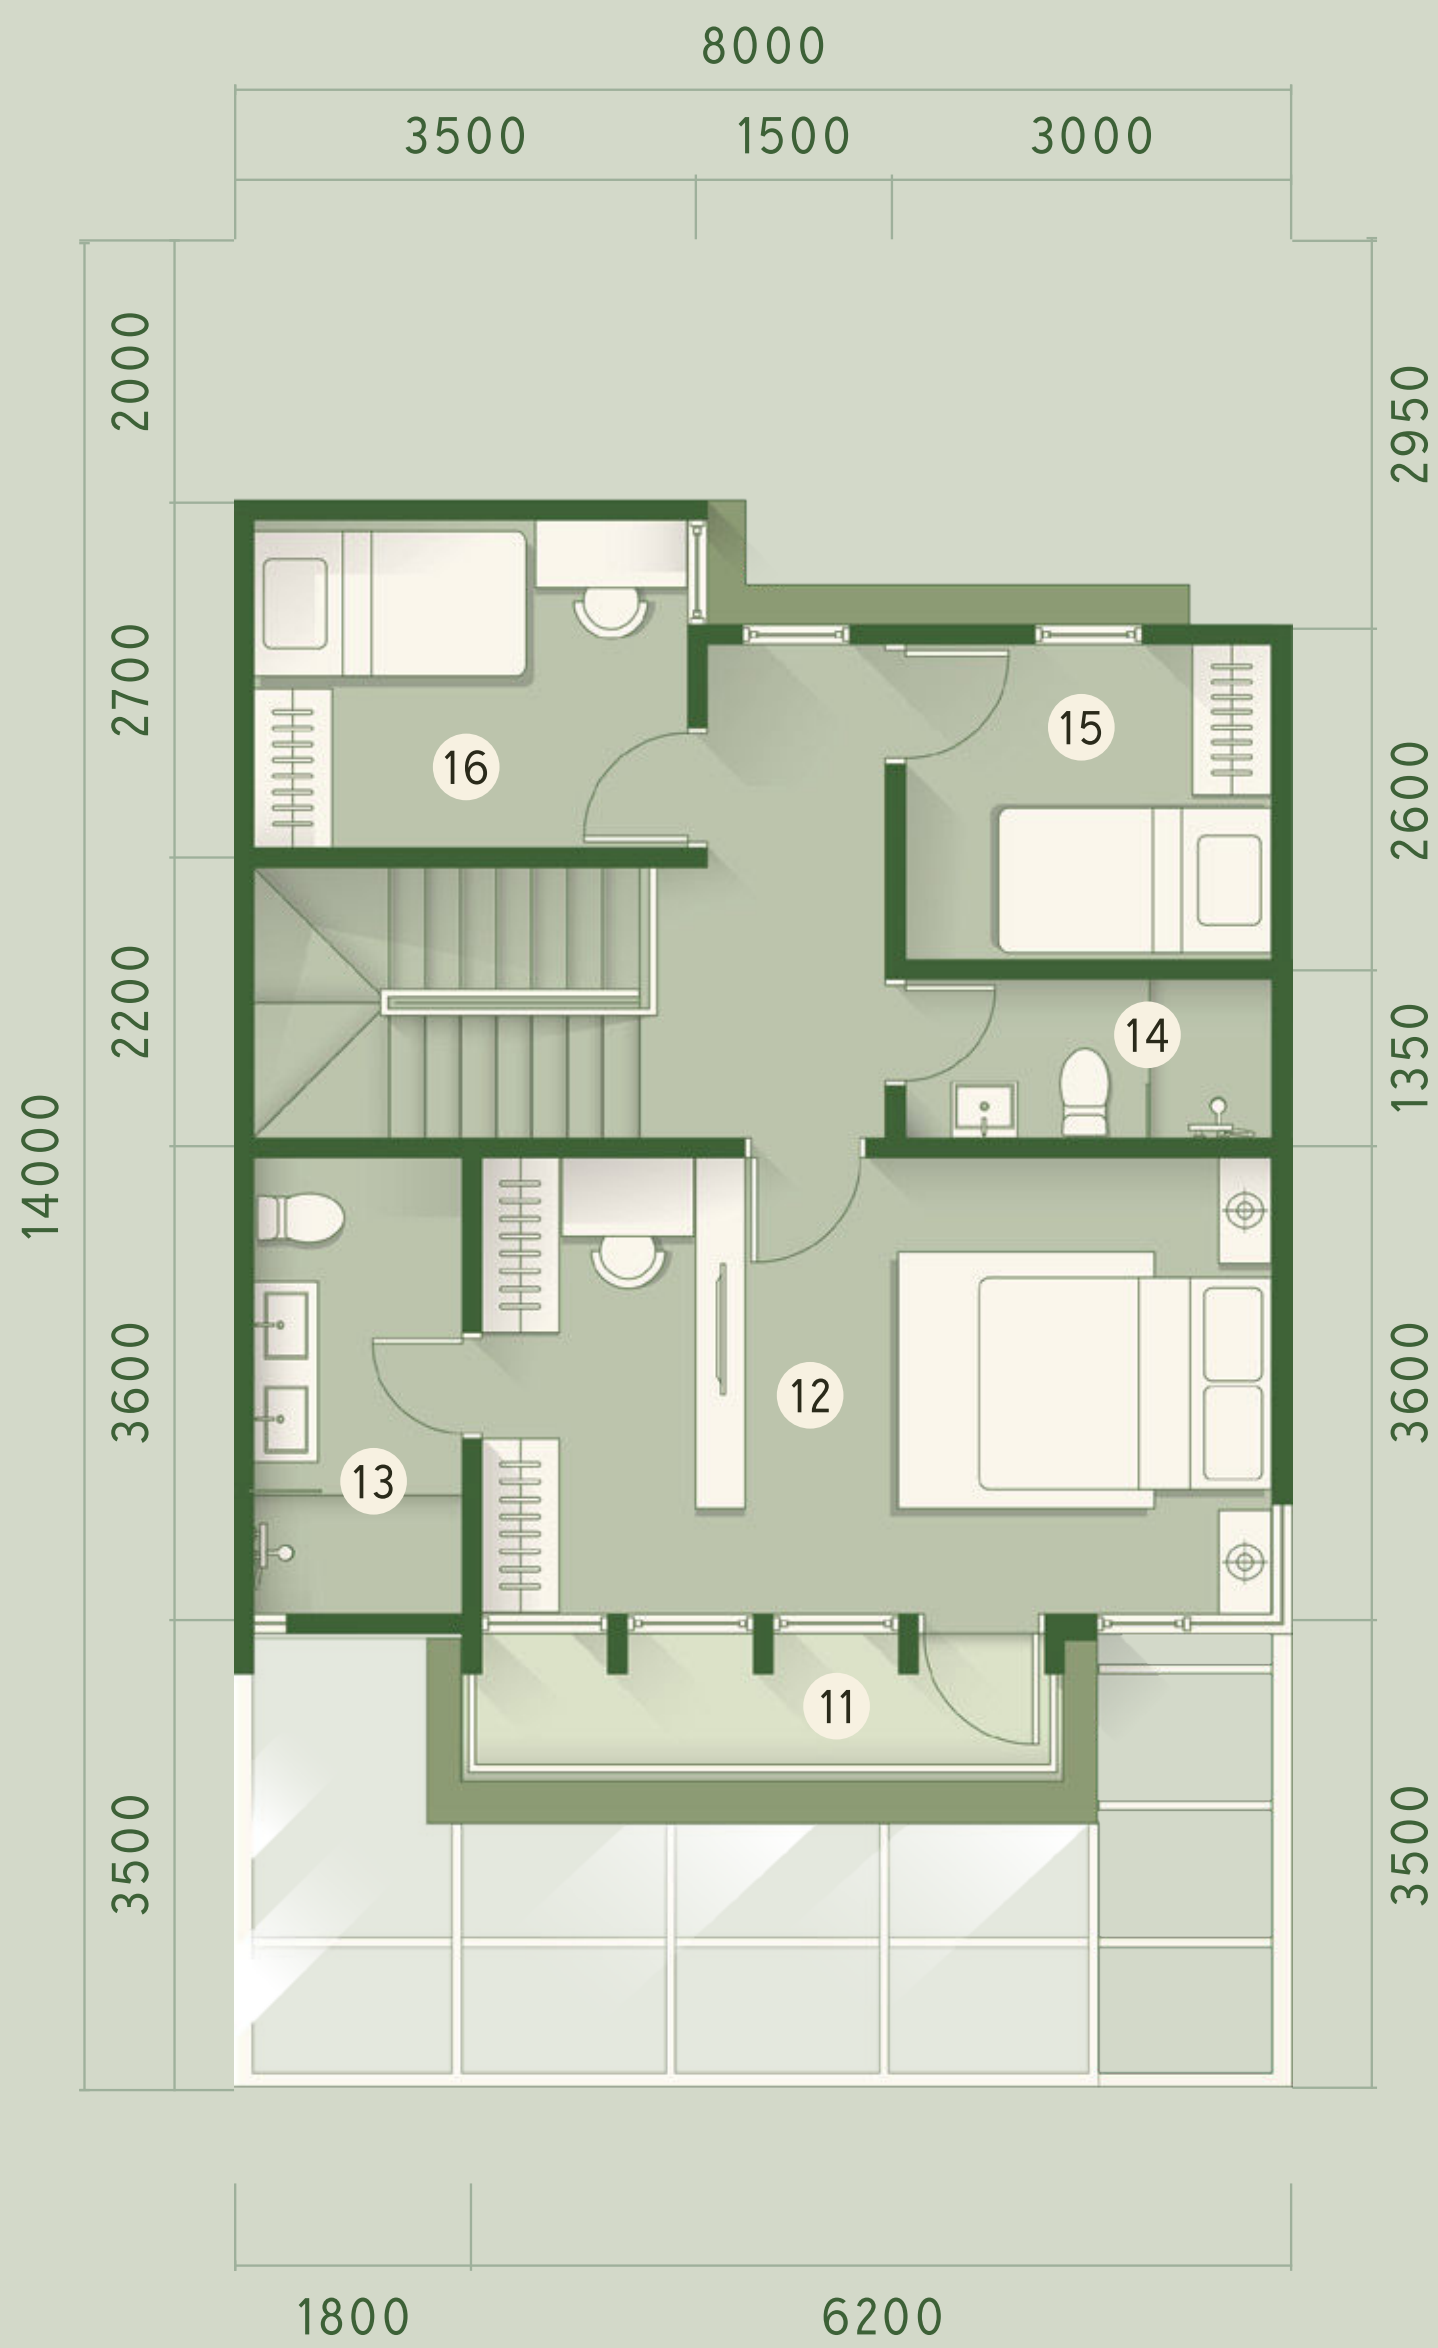

SECOND FLOOR

- 11. Balcony
- 12. Master Bedroom
- 13. En Suite Bathroom
- 14. Bathroom
- 15. Children Bedroom 1
- 16. Children Bedroom 2

*Disclaimer: While every effort has been made to ensure the accuracy of the information herein at the time of press, the developer and our agents make no warranty, representation or undertaking whether expressed or implied, nor does it assume any legal liability, whether direct or indirect, or responsibility for the accuracy, completeness or usefulness of any information. The information herein is subject to change and does not form part of any offer contract. All layout are not to scale and all illustration are artist impressions only.

For more information or sales inquiry
regarding The Forestine,
please contact our Marketing Gallery
at the contact listed below.



MARKETING GALLERY
The Treehouse Club
CitraGarden City, Kalideres,
Jakarta Barat 11810

 +62 817 7998 8899

FOLLOW US ON
 @THEFORESTINE



THEFORESTINE.COM

*Disclaimer: While every effort has been made to ensure the accuracy of the information herein at the time of press, the developer and our agents make no warranty, representation or undertaking whether expressed or implied, nor does it assume any legal liability, whether direct or indirect, or responsibility for the accuracy, completeness or usefulness of any information. The information herein is subject to change and does not form part of any offer contract. All layout are not to scale and all illustration are artist impressions only.